



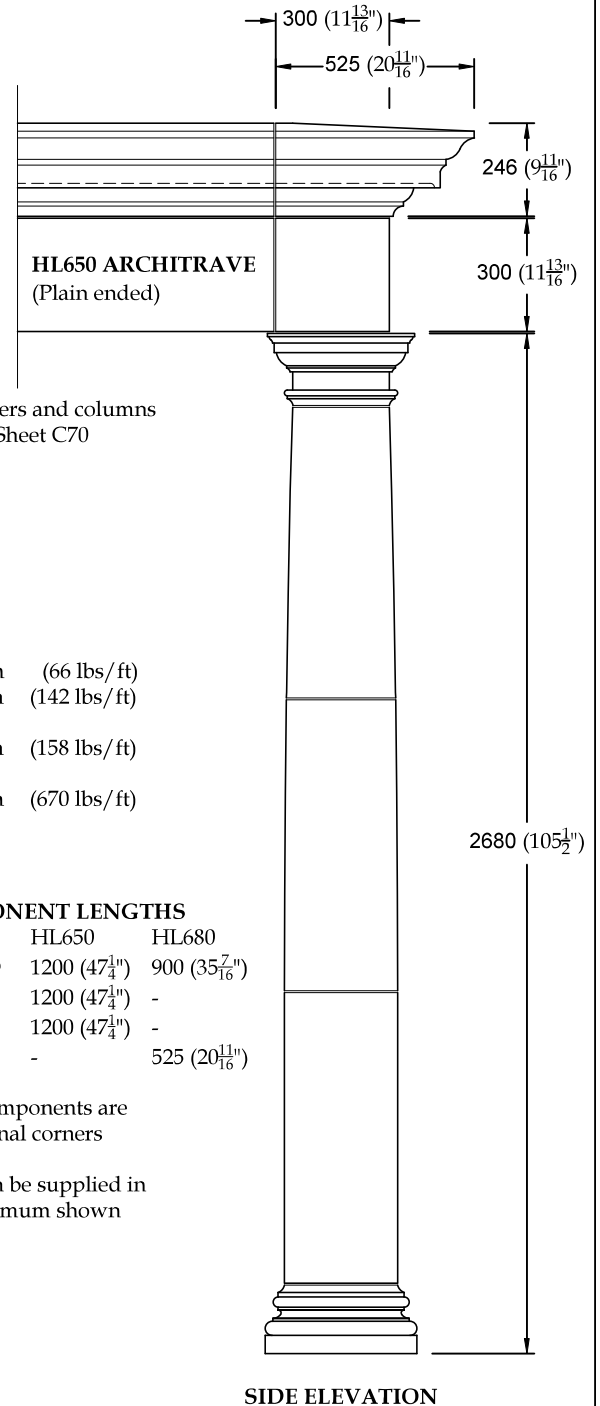

GIBBS I (TECSTONE) GIBBS RANGE OF PORCHES

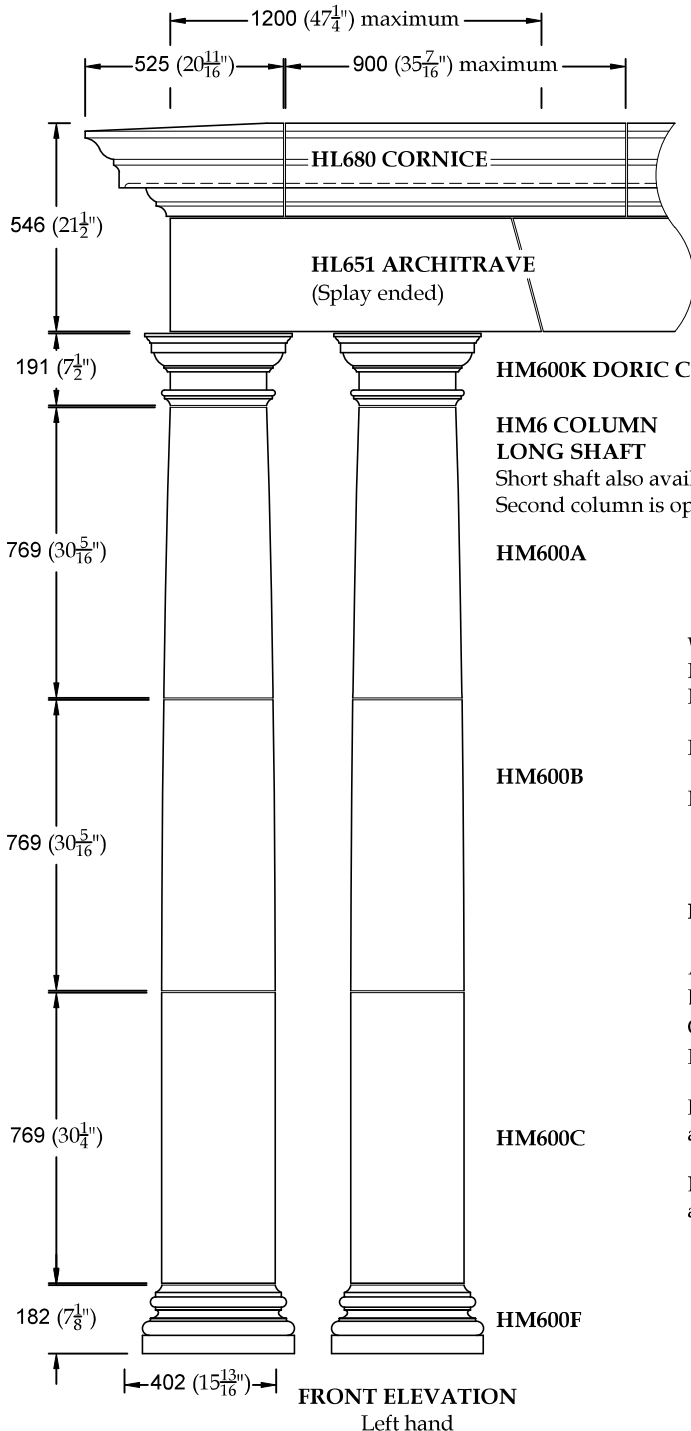

For pilasters and columns
see Tech Sheet C70

WEIGHTS


HL650/1L	98 kg/m	(66 lbs/ft)
HL650/1S	212 kg/m	(142 lbs/ft)
HL680	235 kg/m	(158 lbs/ft)
HM6 long	304 kg/m	(670 lbs/ft)

MAXIMUM COMPONENT LENGTHS

		HL650	HL680
A	PLAIN ENDED	1200 (47 1/4)	900 (35 7/16)
B	L/H ENDED	1200 (47 1/4)	-
C	R/H ENDED	1200 (47 1/4)	-
F	O/S CORNER	-	525 (20 11/16)

Return entablature components are
available for 90° external corners

Entablature pieces can be supplied in
any length up to maximum shown

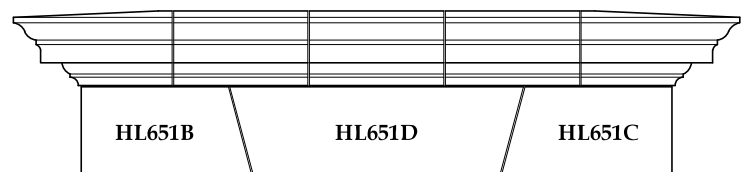

ENTABLATURE ELEVATION
NOT TO SCALE