


PD Construction Consultants
 7 Beech Street, Clitheroe, Lancs
 BB7 2LL
 tel: 07976 771297
 email: pdcc@hotmail.co.uk

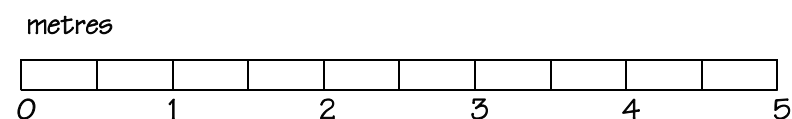

Materials:
 Roof - profiled fibre cement sheet
 Walls - pebble dashed pre-fabricated concrete panels
 Base walls - concrete blockwork
 Windows - black painted timber
 Doors - Red painted timber

PLANNING ISSUE

Client:		
Mr & Mrs Black		
Project:		
Proposed Alterations 71 Park Avenue Clitheroe		
Dwg title:		
Existing Garage		
Scale @ A3:	Date:	Drawn by:
1:50	29.10.24	PD
Drawing no.	Rev.	
1672 - 1 - 01	-	