



Revision Number	Revision Date	Revision Description

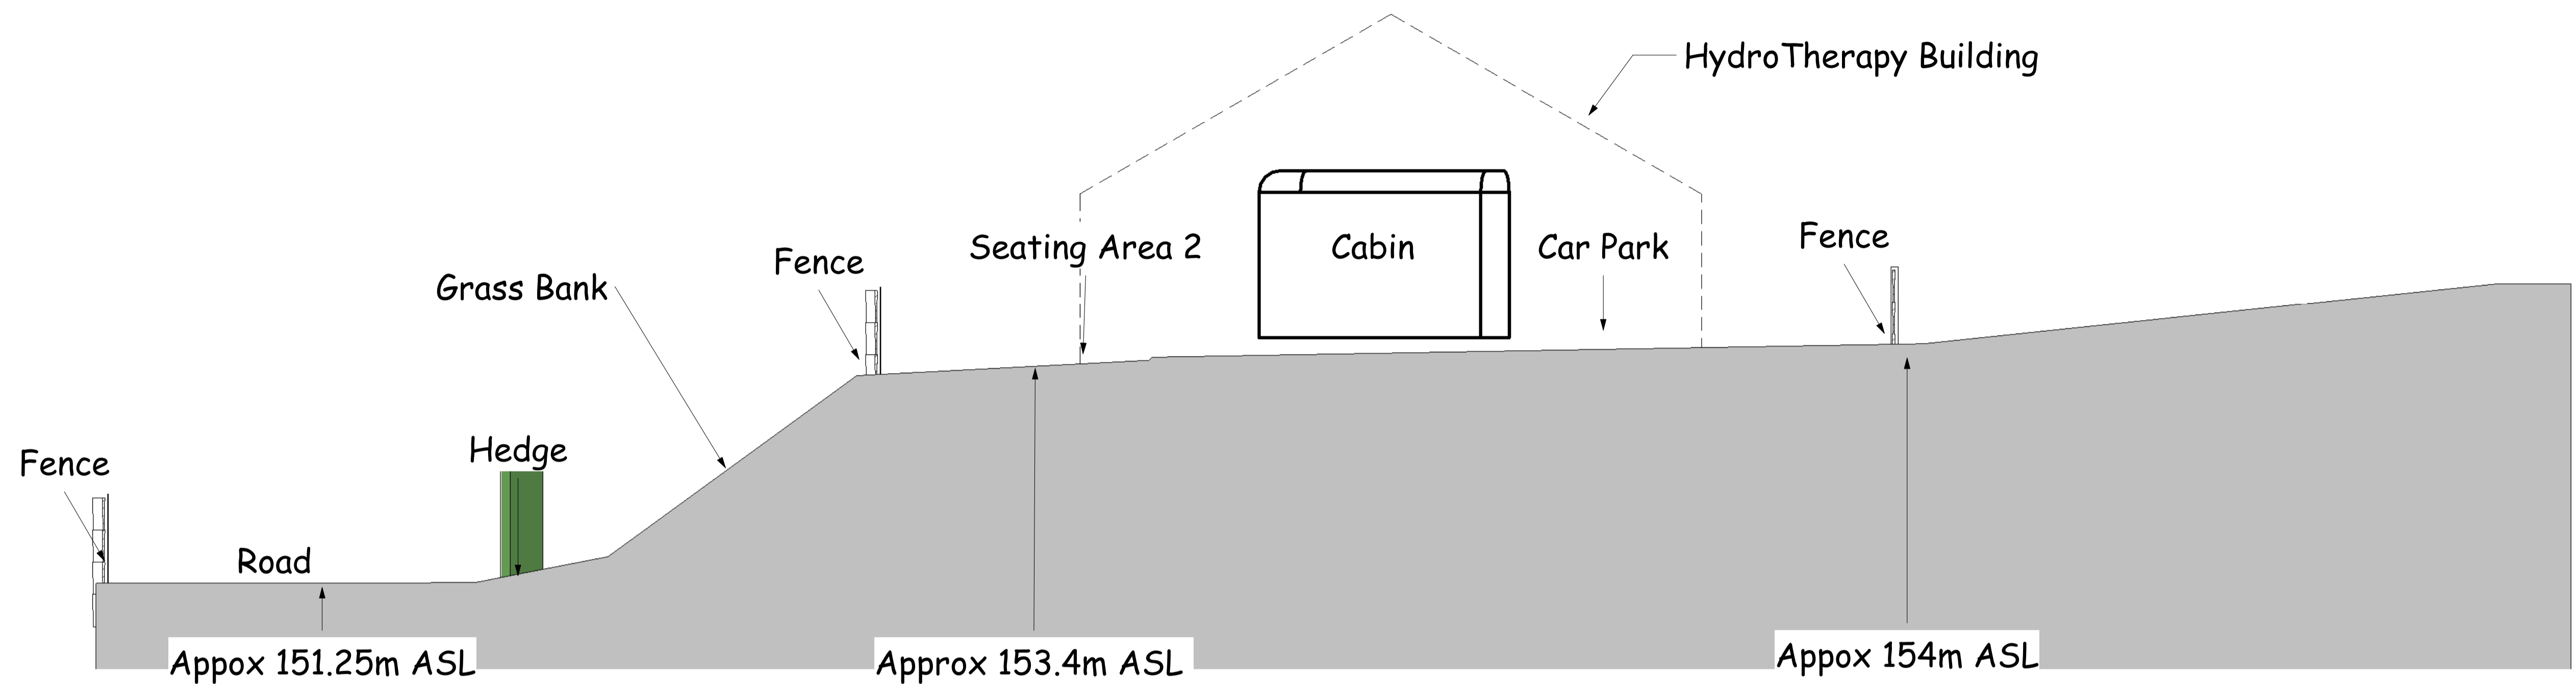

1 **Typ Cross Section**
1 : 50

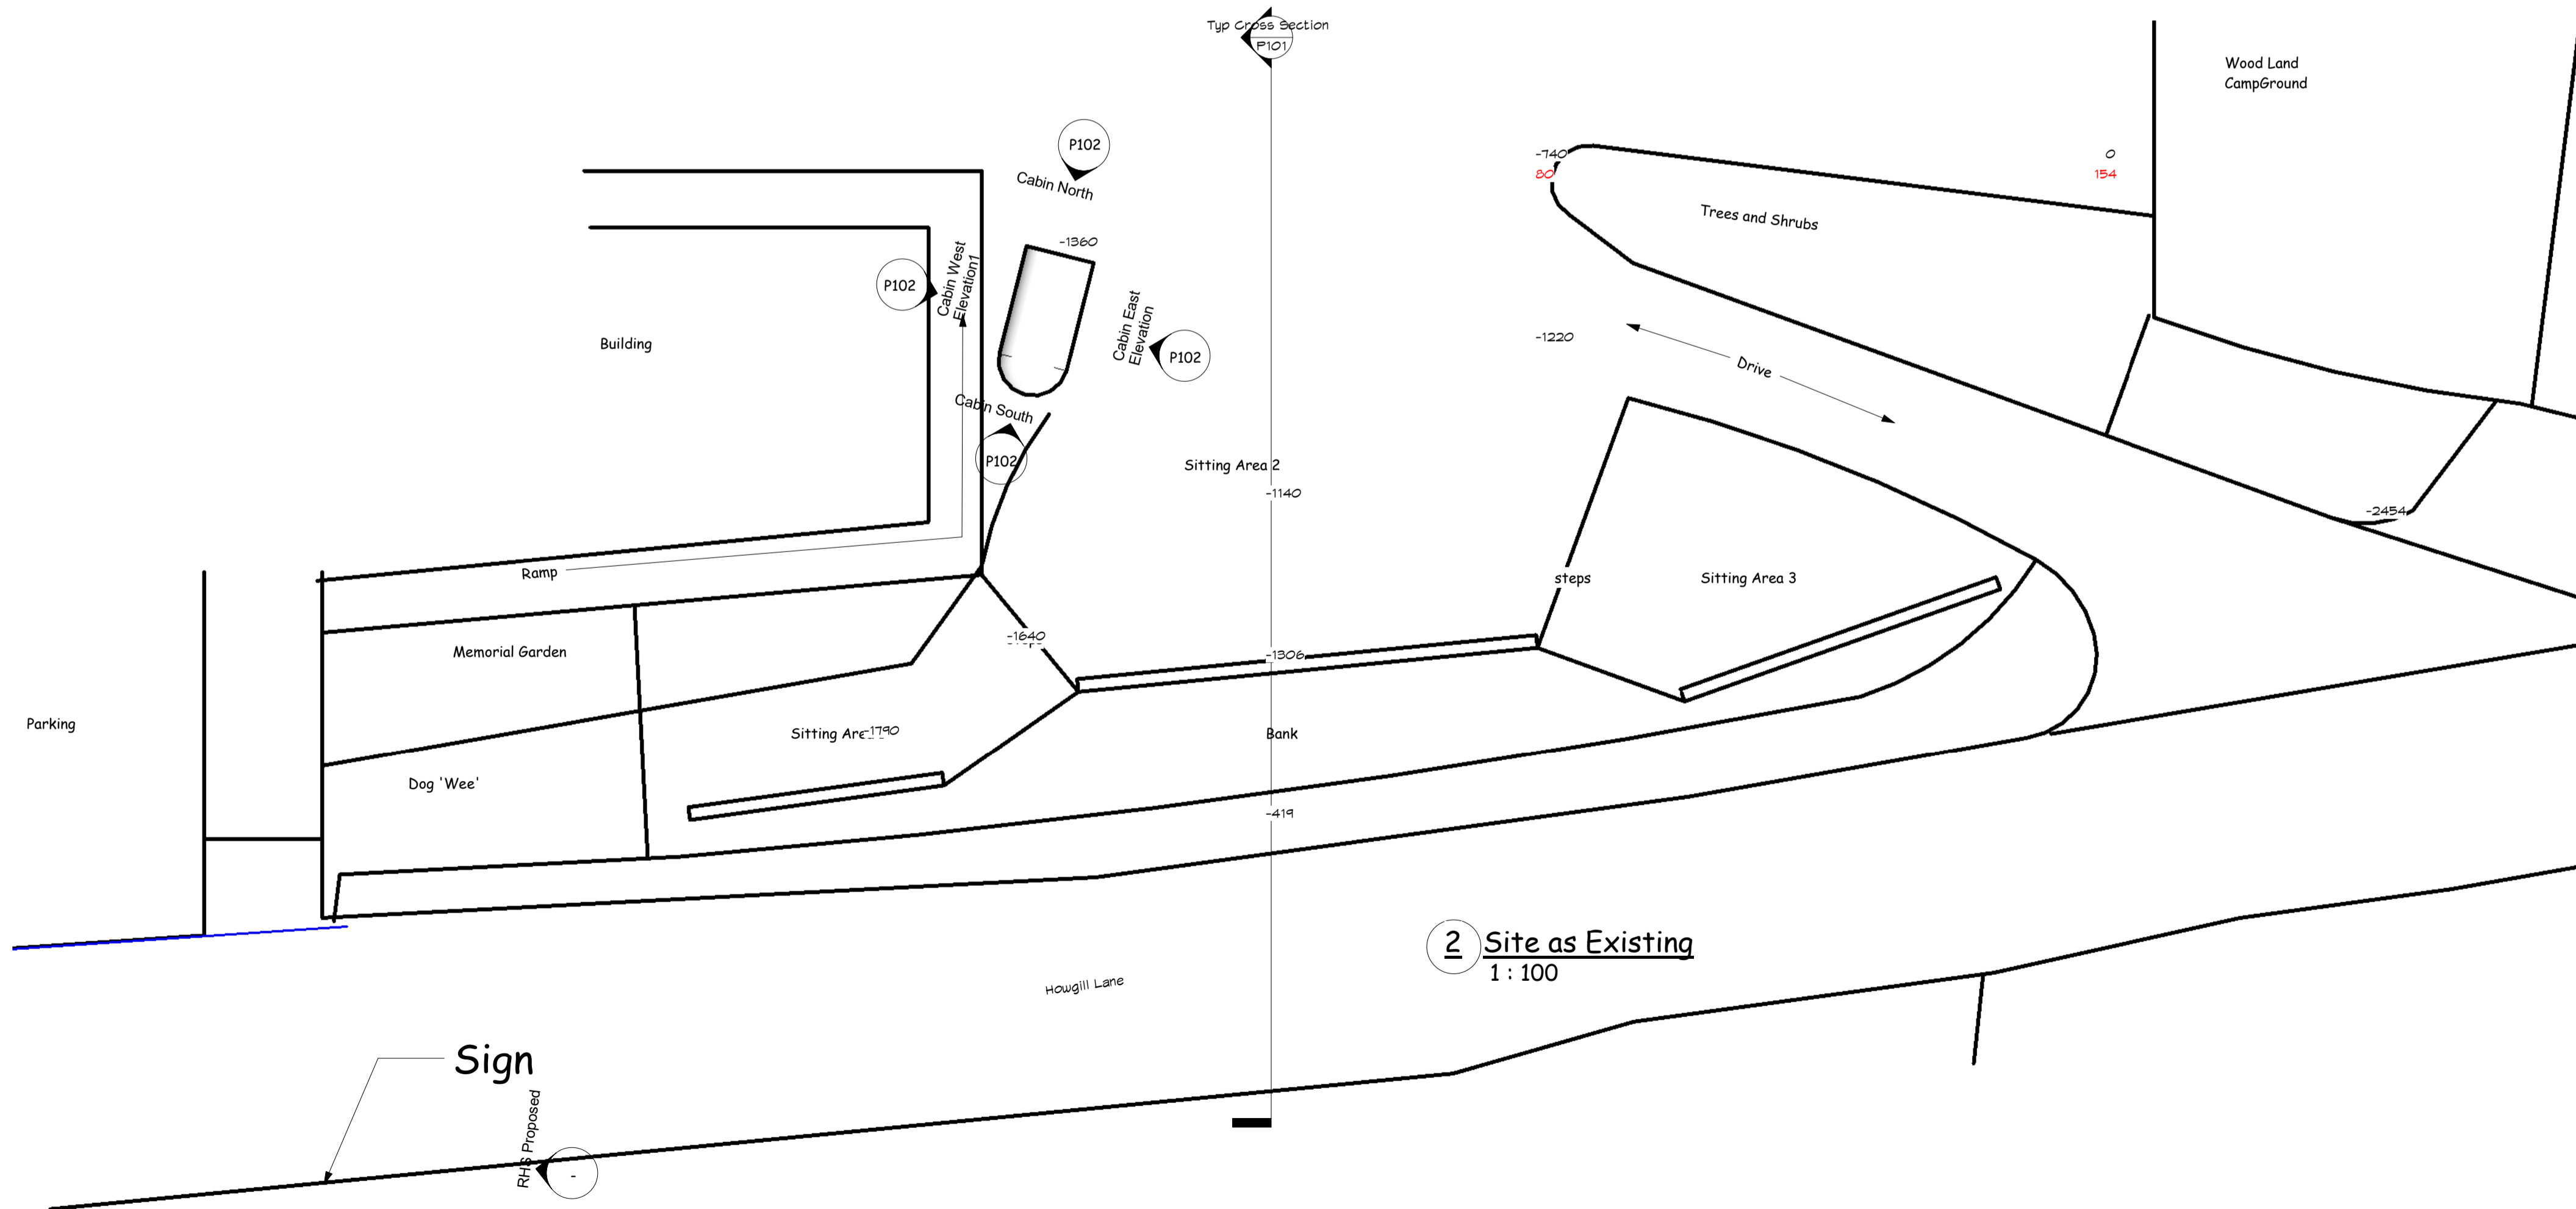

2 **Site as Existing**
1 : 100

Sheet List	
Sheet Number	Sheet Name
P100	Location, Block Plans and Project Information
P101	Site Section
P101.1	Car Park and Access
P102	Cabin Elevations and Sign



VISUAL these are Planning drawings and should not be used for construction. All structural elements are illustrative and dimensions are estimates - no calculations have been completed or specification for building regulations.

Date	Revision

Client Canine Health and Hydro Ltd

Job No Money-Canine

Site Howgill Farm
Howgill Lane
Rimington
Clitheroe BB7 4EF

Project Car Park, Access, Seating, Cabin and signage

Status Planning B

plans and planning

Apartment 2
Rimington House
Rimington Lane
Rimington BB7 4DS

Email - pfkirk@gmail.com Tel - 07710 020611
www.plansandplanning.co.uk

Drawing No: P101 - 07/04/25

Drawing: Site Section

Print to Scale on A1 07/04/2025 13:52:29