


## Dura Flue 1000mm Twin Wall Pipe In Black - 125mm

---

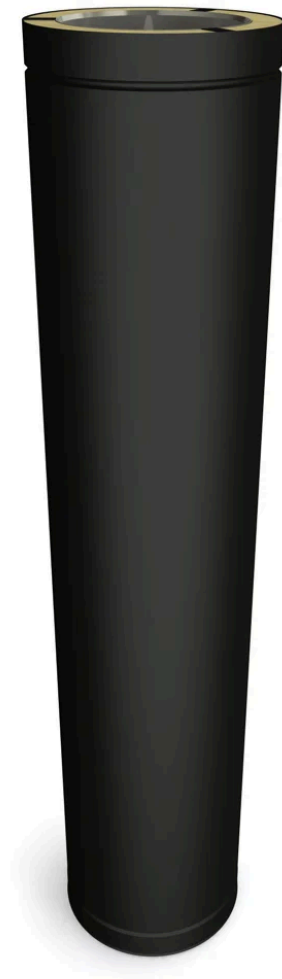

### Description

This 1000mm twin wall insulated flue pipe is used to extend the height of a flue system by 1000mm. Dura Flue twin wall allows a very low 50mm clearance when passing through an external wall or a 70mm clearance when passing through internal structures such as floors.



## Specifications

<b>Guarantee</b>	30 Years
<b>Material</b>	Stainless Steel
<b>Flue Parts</b>	Lengths
<b>More Colours</b>	Yes



[in-black-125mm.html](#))

[Dura Flue Weathering Cap in Matt Black -...](#)




[wall-adaptor-in-black.html](#))

[Dura Flue Single to Twin Wall Adaptor in...](#)



## Product Sizes

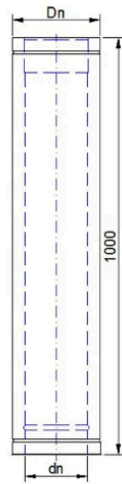

[in-black-125mm.html](#))

5" 1000MM LENGTH

dn/Dn 130/190

<b>Flue Diameter</b>	5-Inch (125mm)
<b>Overall Height</b>	1000mm
<b>Distance to Combustibles - Sides</b>	Enclosed: 70mm - Unenclosed: 50mm