

Contractors are not to scale dimensions from this drawing.

Contractors are not to scale dimensions from this drawing.

Existing tarmac finish
single lane farm track

Cottage

Studio

Barn

Cattle Grid

Existing tarmac finish
single lane farm track


— Public highway

Existing access junction
with public highway

Elmridge Lane

Key:

- blue solid line denotes land in client ownership
- red solid line and red hatching denotes residences subject of the application

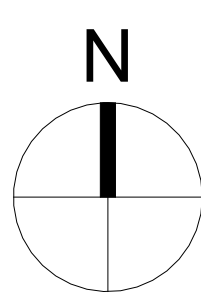

0m 10 20 30 40 50m

**MC
AU**

**Modern City
Architecture & Urbanism**

Avenue HQ
17 Mann Island
Liverpool
L3 1BP

t: 0161 974 7203
e: info@mcau.co.uk
www: www.mcau.co.uk

Client
FI Real Estate Management

Project
Blackmoss Farm, Chipping

Description
Planning - Residences Existing
Site Plan

Status	Drawn By
Stage 3 Planning	JT
Job Number	Date
1243-MCAU	Nov 24
Scale	Revision
1:500	
Drawing Number	
P.02-P12	P1

Copyright Modern City Architecture & Urbanism Ltd

1 Planning - Existing Site Plan
Scale 1 : 500

Scale 1 : 500