
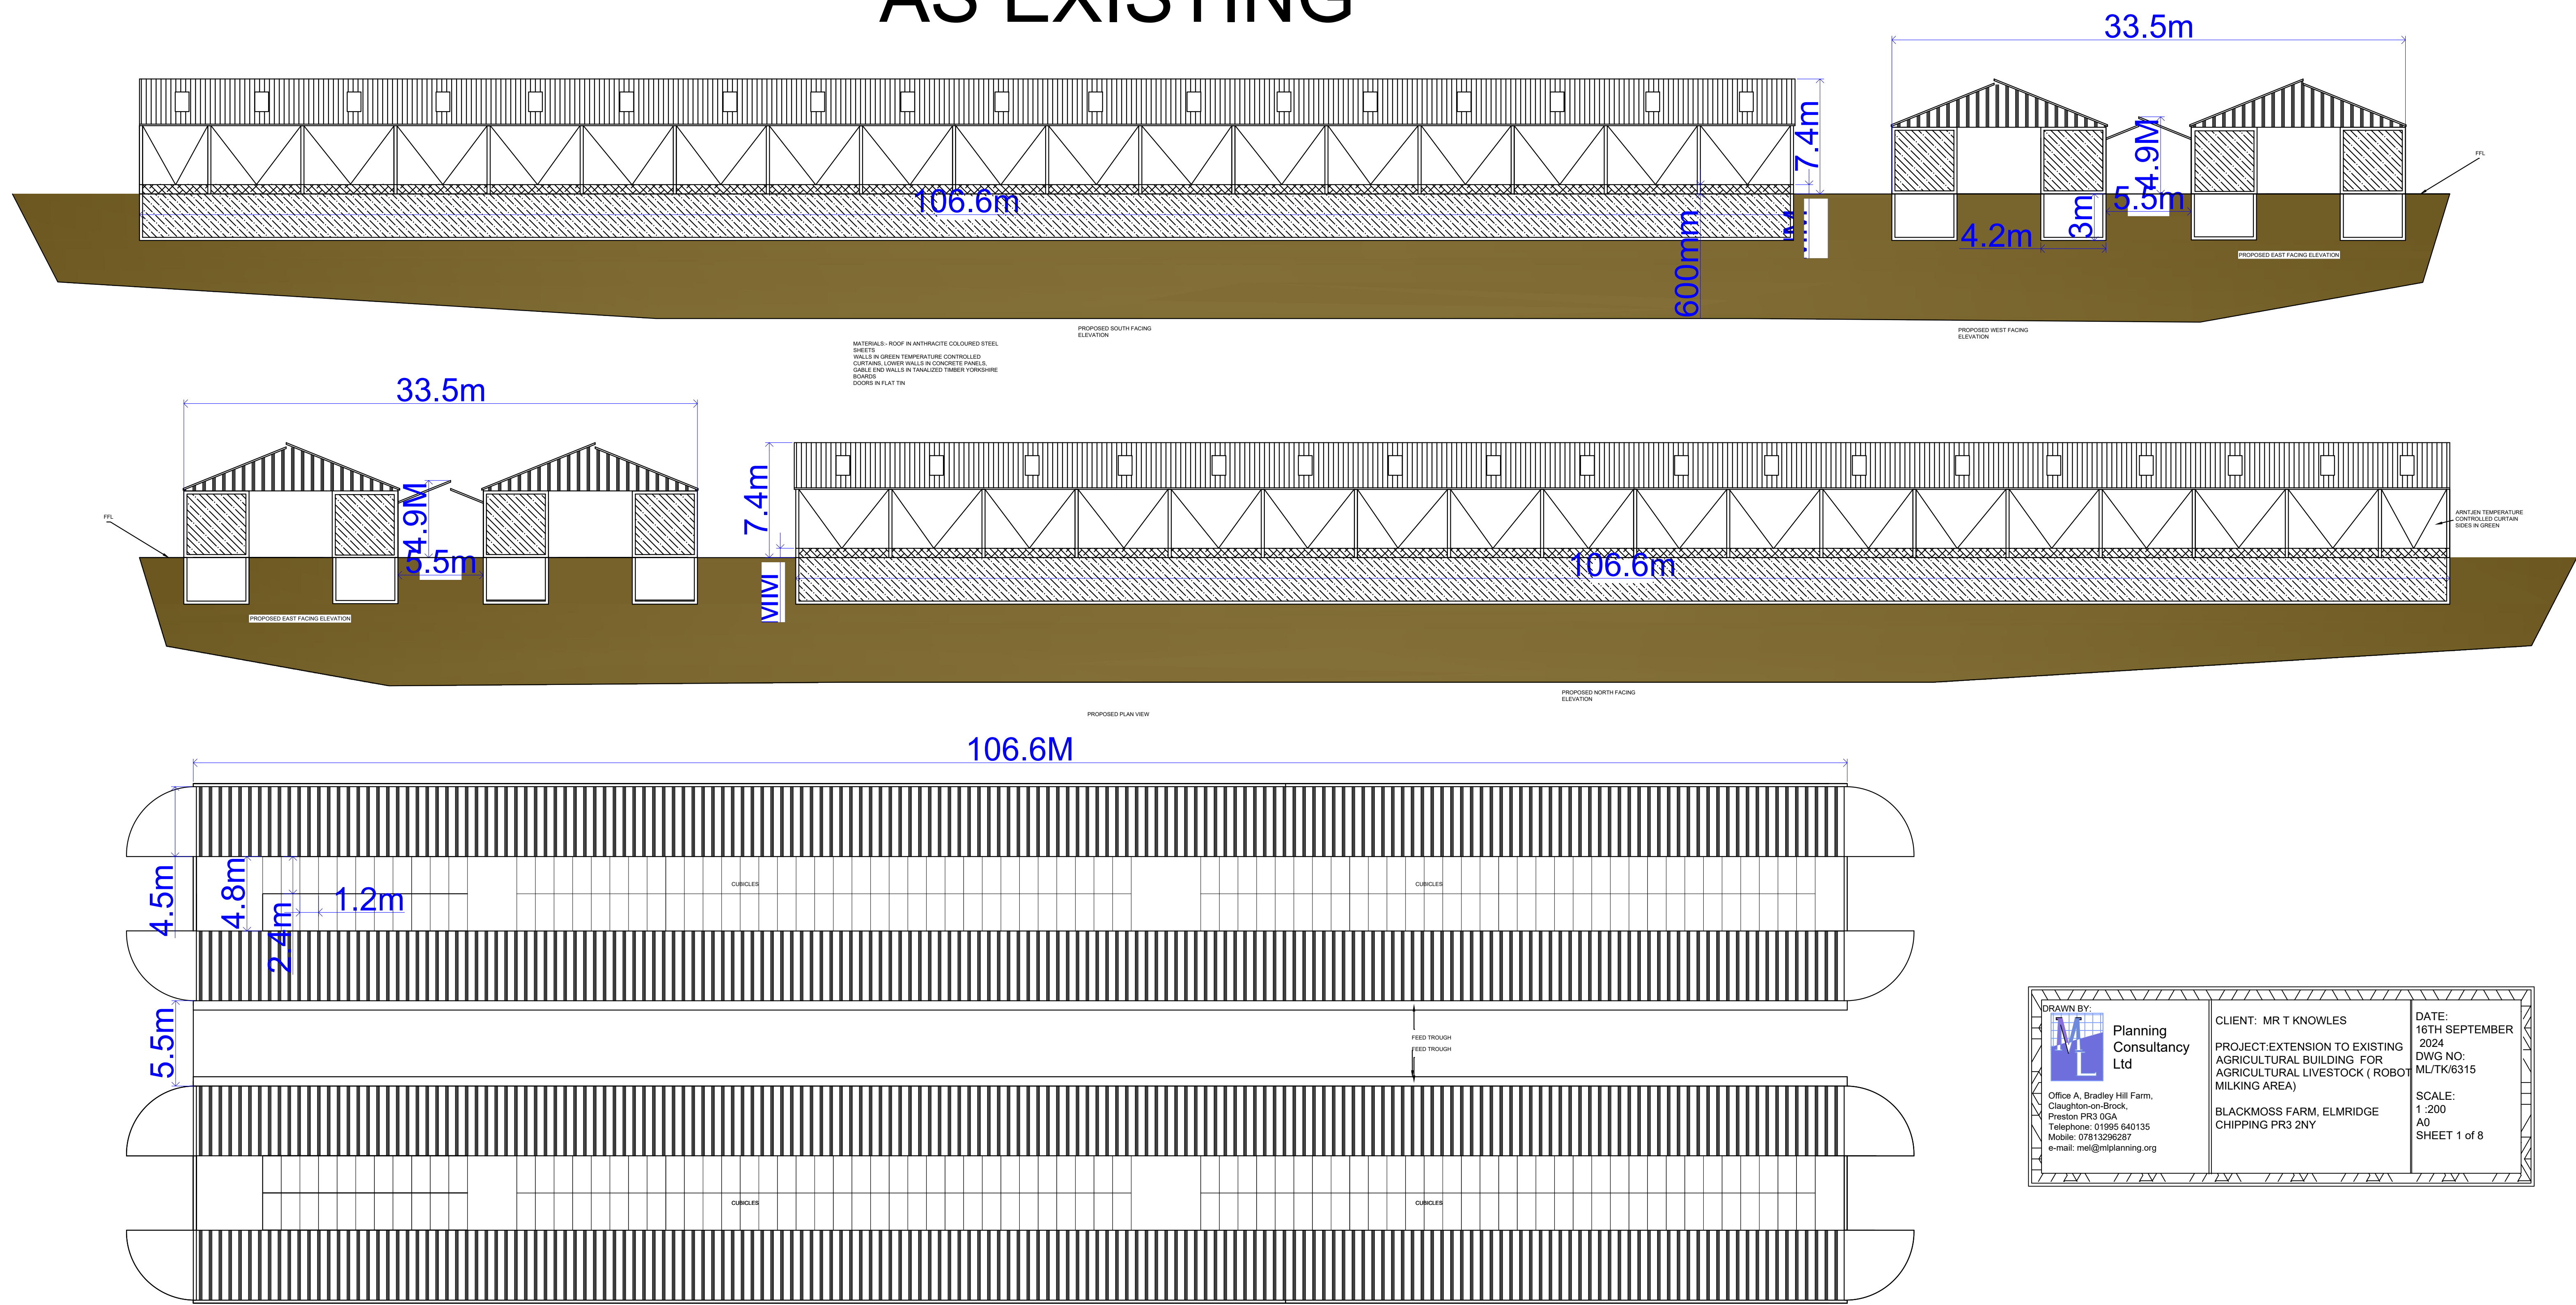


AS EXISTING

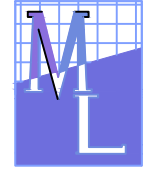

DRAWN BY:  Office A, Bradley Hill Farm, Cauldston-on-Brook, Preston PR3 0GA Telephone: 01995 540135 Mobile: 07813286287 email: me@onplanning.org	CLIENT: MR T KNOWLES PROJECT: EXTENSION TO EXISTING AGRICULTURAL BUILDING FOR AGRICULTURAL LIVESTOCK (ROBOT MILKING AREA) BLACKMOSS FARM, ELMRIDGE CHIPPING PRS 2NY	DATE: 16TH SEPTEMBER 2024 DWG NO: MLTK6315 SCALE: 1:200 A0 SHEET 1 of 8
---	---	--