
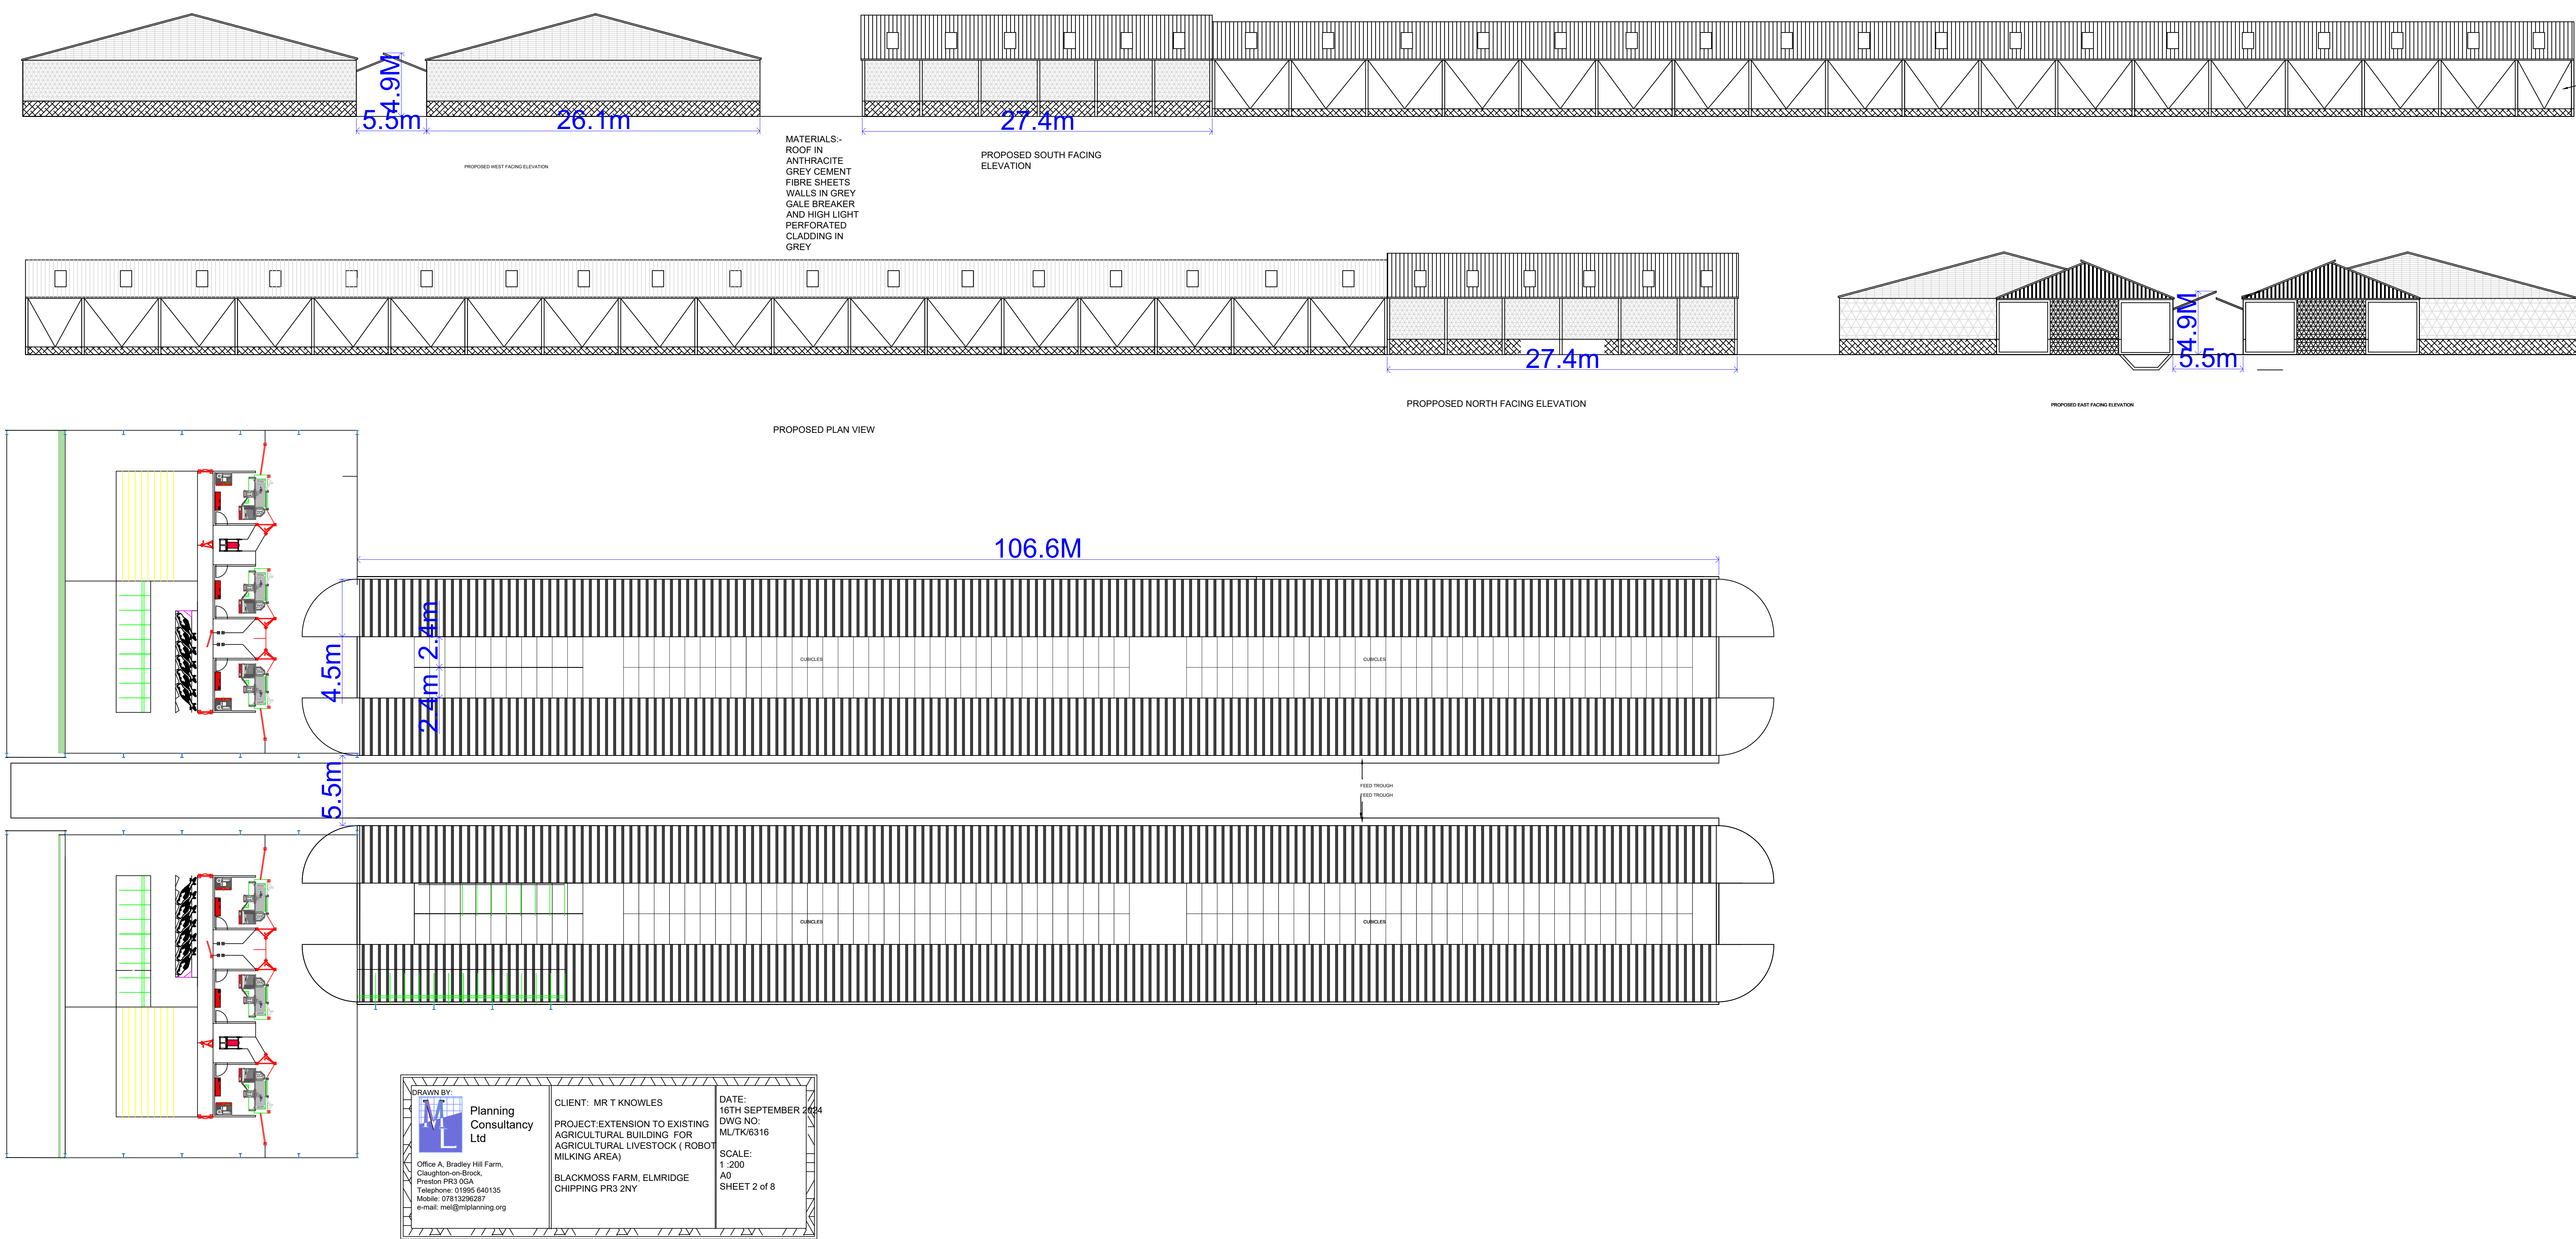


AS PROPOSED BUILDING1 ROBOT MILKING PARLOUR

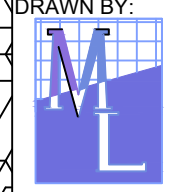

DRAWN BY:  Planning Consultancy Ltd Office A, Bradley Hill Farm, Cloughton-on-Brick, Preston PR3 0GA Telephone: 01995 640135 Mobile: 0781 3296287 e-mail: mail@mplanning.org	CLIENT: MR T KNOWLES PROJECT: EXTENSION TO EXISTING AGRICULTURAL BUILDING FOR AGRICULTURAL LIVESTOCK (ROBOT MILKING AREA) BLACKMOSS FARM, ELMRIDGE CHIPPING PR3 2NY	DATE: 16TH SEPTEMBER 2024 DWG NO: MLTK/6316 SCALE: 1:200 A0 SHEET 2 of 8
---	--	---