



BUILDING 7 COVERED MIDDEN

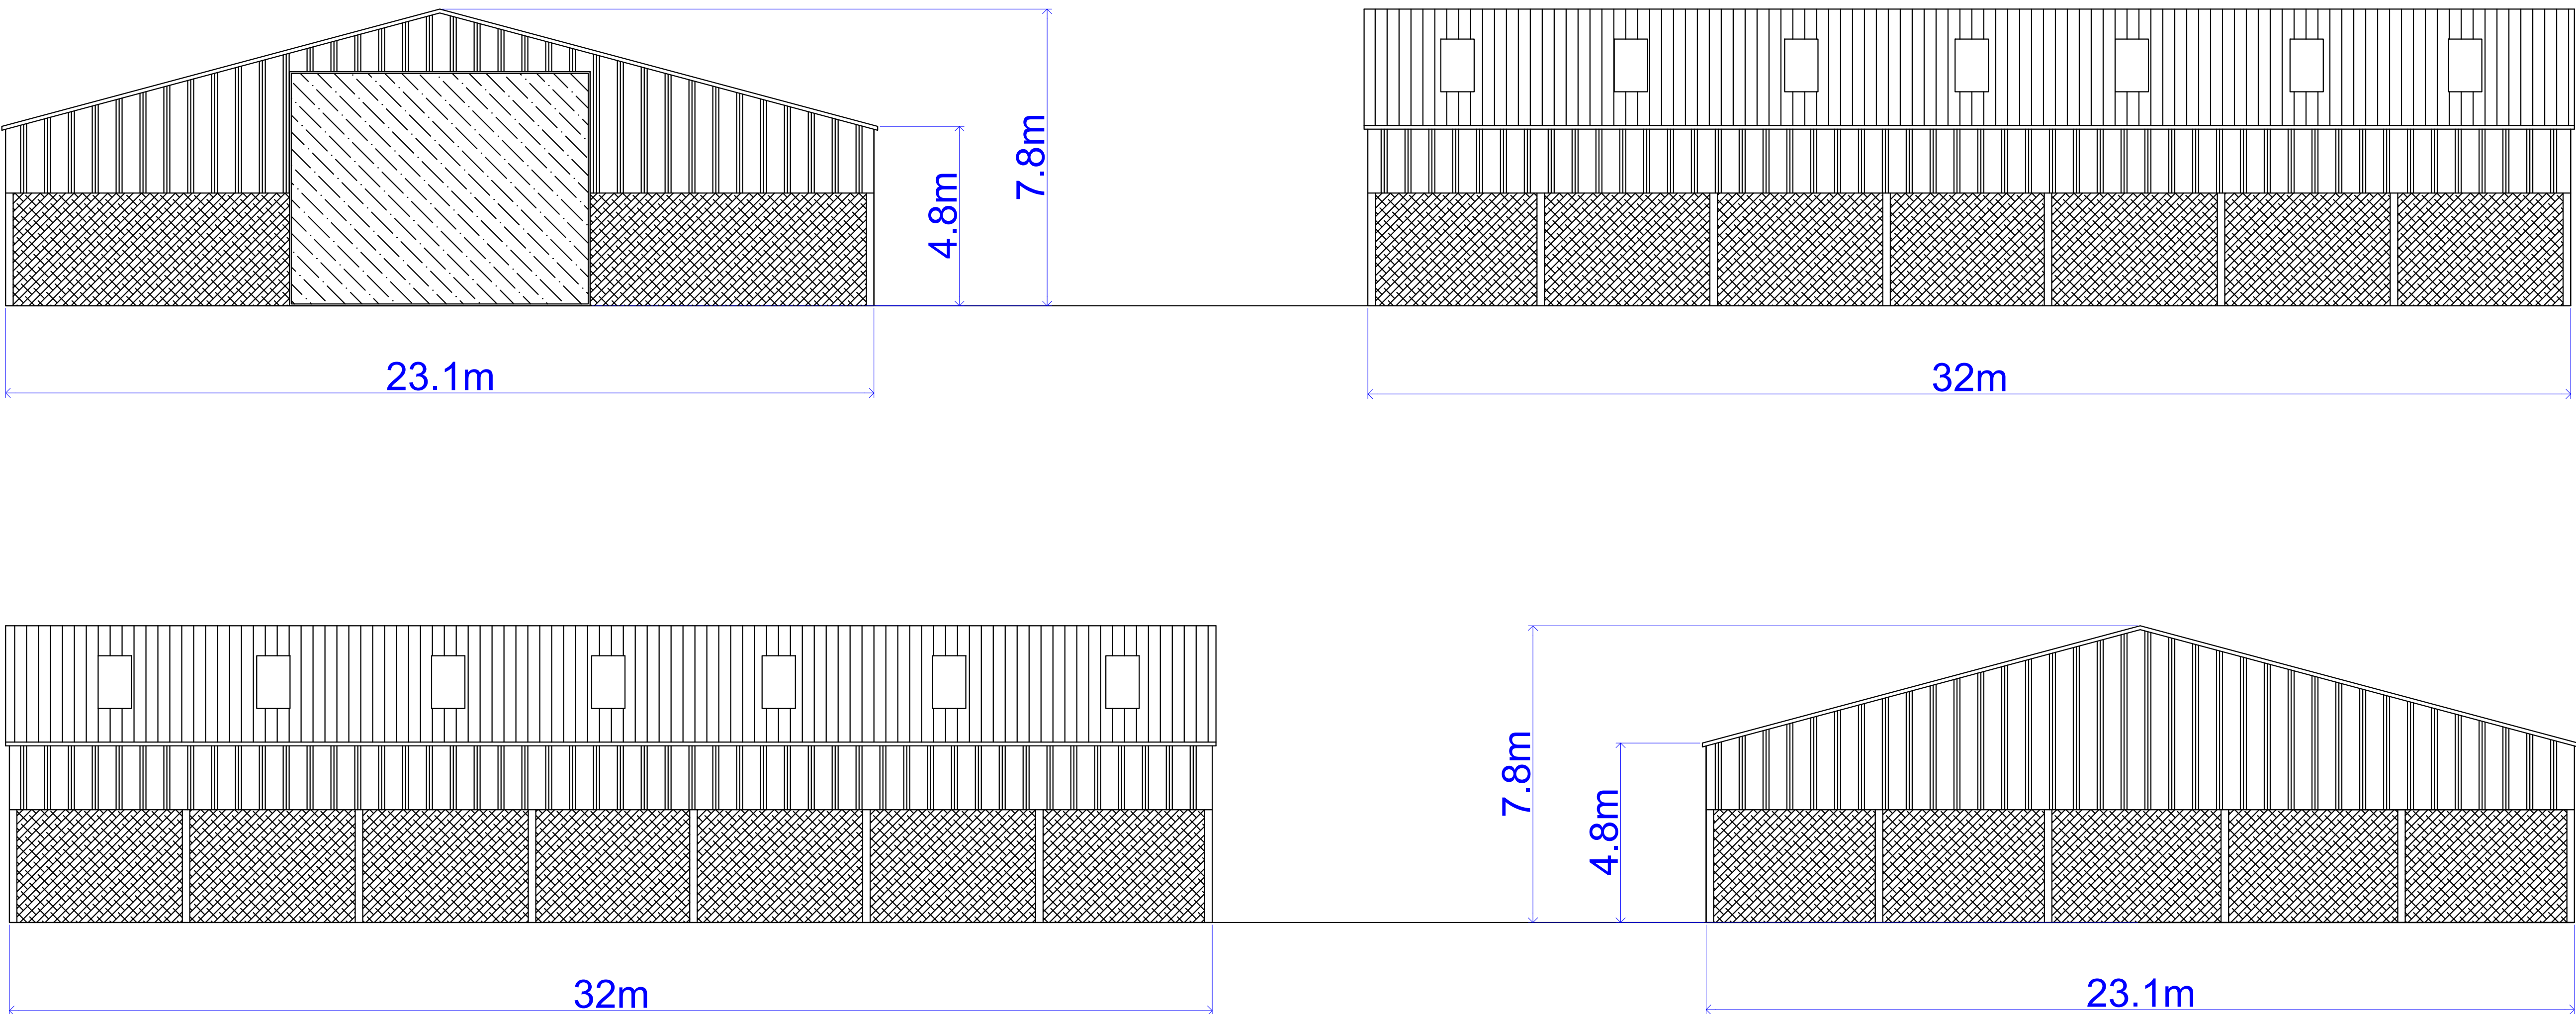

MATERIALS:- ROOF IN NATURAL GREY PROFILE 6 CEMENT FIBRE SHEETS  
WALLS SLATE BLUE BOX PROFILE TIN SHEETS AND CONCRETE PANELS  
DOOR FLAT SHEETED TIN

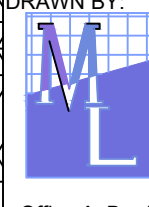

DRAWN BY:  Office A, Bradley Hill Farm, Cloughan-na-Binn, Preston PR3 6GA Telephone: 01795 840135 Mobile: 0781 506287 e-mail: meil@mpanning.org	CLIENT: MR T KNOWLES PROJECT: FULL PLANNING APPLICATION FOR NEW covered midden BLACKMOSS FARM, ELMRIDGE CHIPPING PR3 2NY	DATE: 20TH SEPTEMBER 2024 DWG NO: ML/TK/6325 SCALE: 1:100 A0 sheet 6 of 8
---	---	--