


AS PROPOSED BUILDING 2 ( EXTENSION TO EXISTING CALF BUILDING)

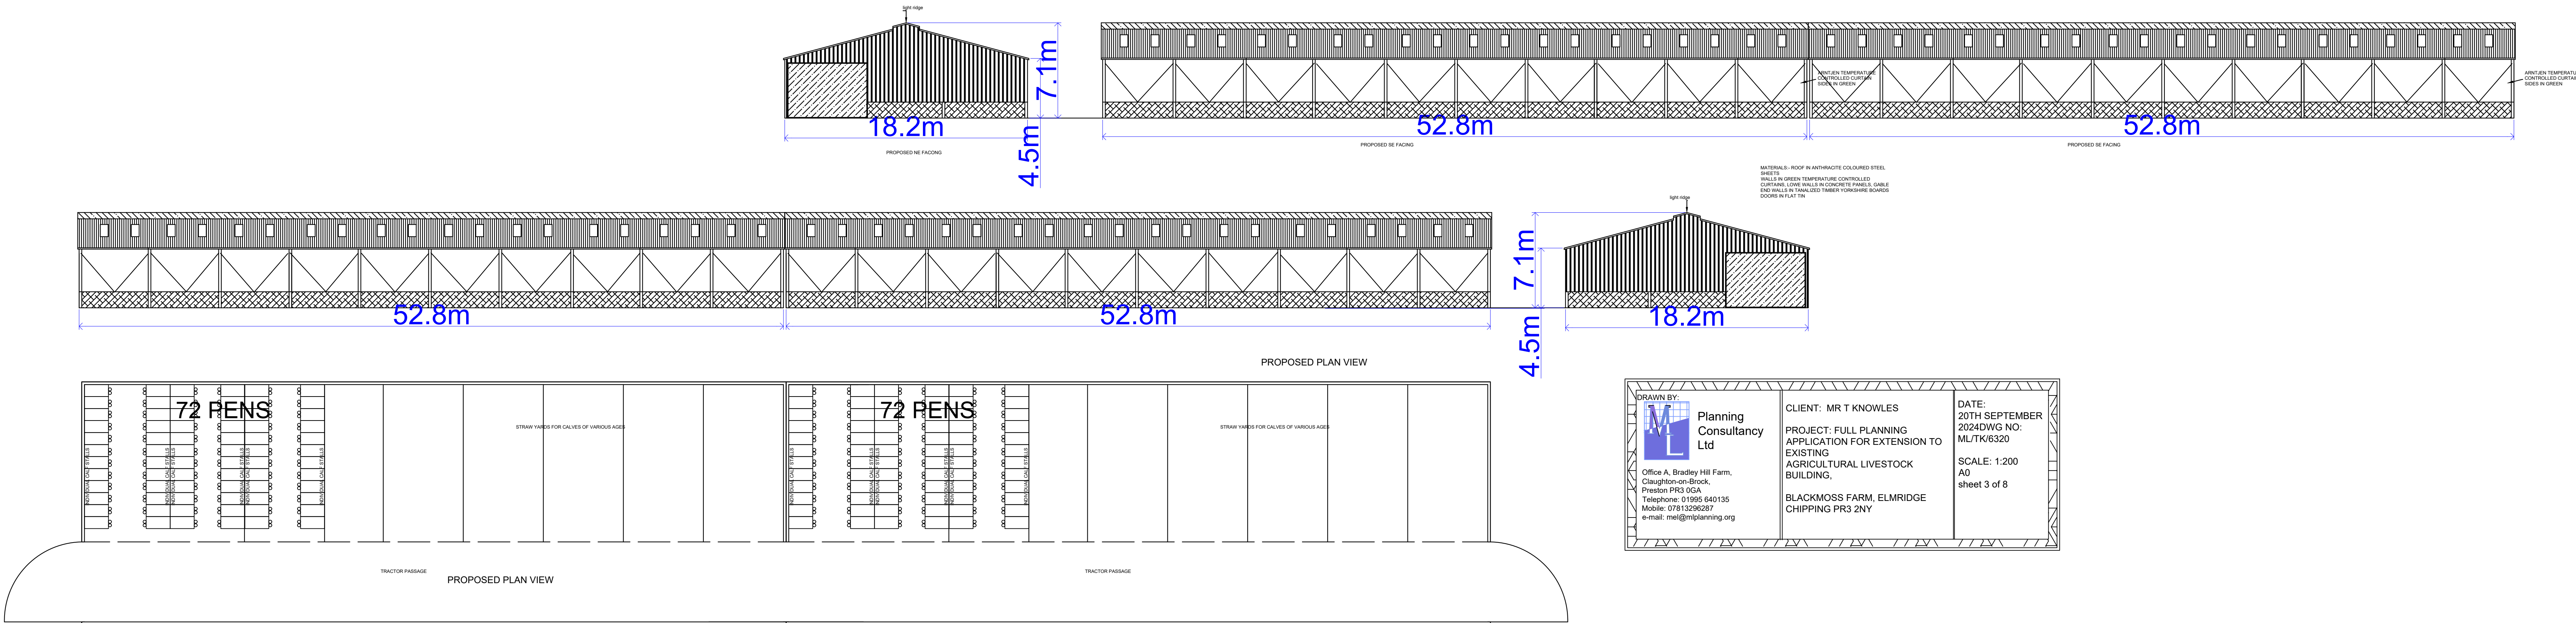

<b>DRAWN BY</b>  <b>Planning Consultancy Ltd</b> Office A, Bradley Hill Farm, Claydon-on-Brick, Preston PR3 1GA Telephone: 01524 540135 Mobile: 07811529287 e-mail: me@planning.org	<b>CLIENT:</b> MR T KNOWLES <b>PROJECT:</b> FULL PLANNING APPLICATION FOR EXTENSION TO EXISTING AGRICULTURAL LIVESTOCK BUILDING. <b>BLACKMOSS FARM, ELMRIDGE CHIPPING PR3 2NY</b>	<b>DATE:</b> 20TH SEPTEMBER <b>2024</b> <b>DWG NO:</b> ML7K/6320 <b>SCALE:</b> 1:200 <b>A0</b> sheet 3 of 8
---	---	--