



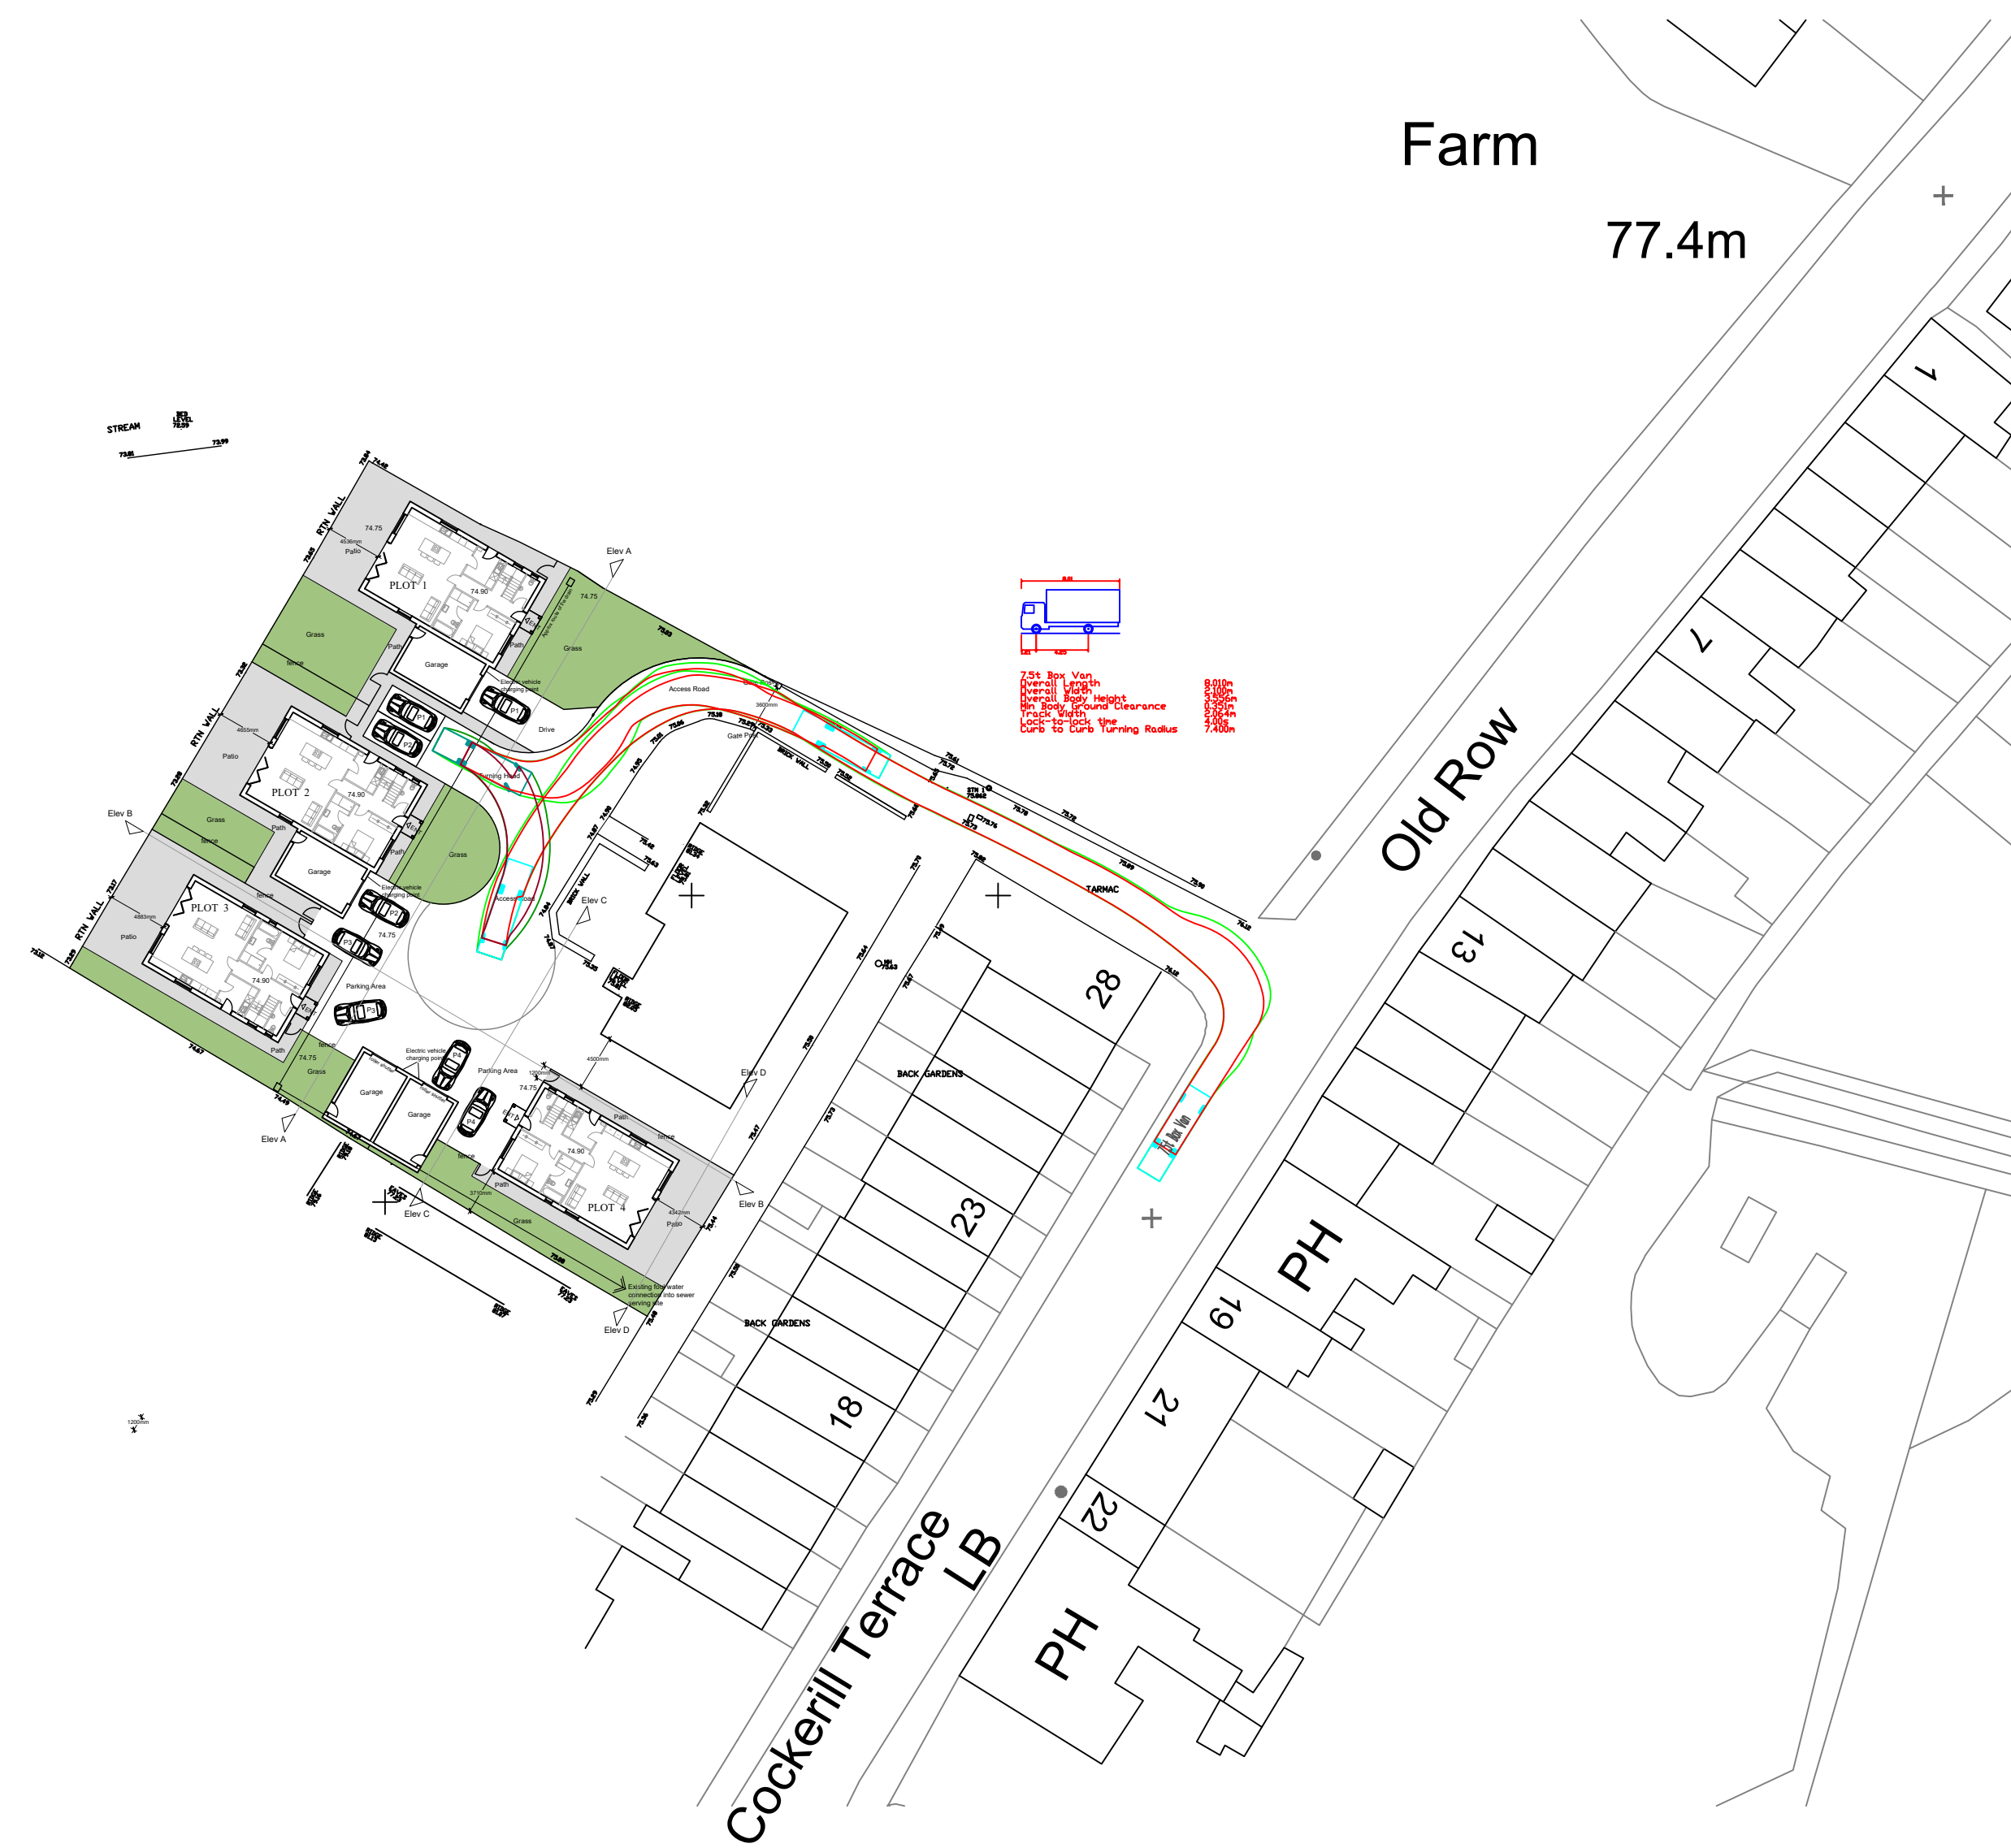

7.5T Box Van (8m Long)

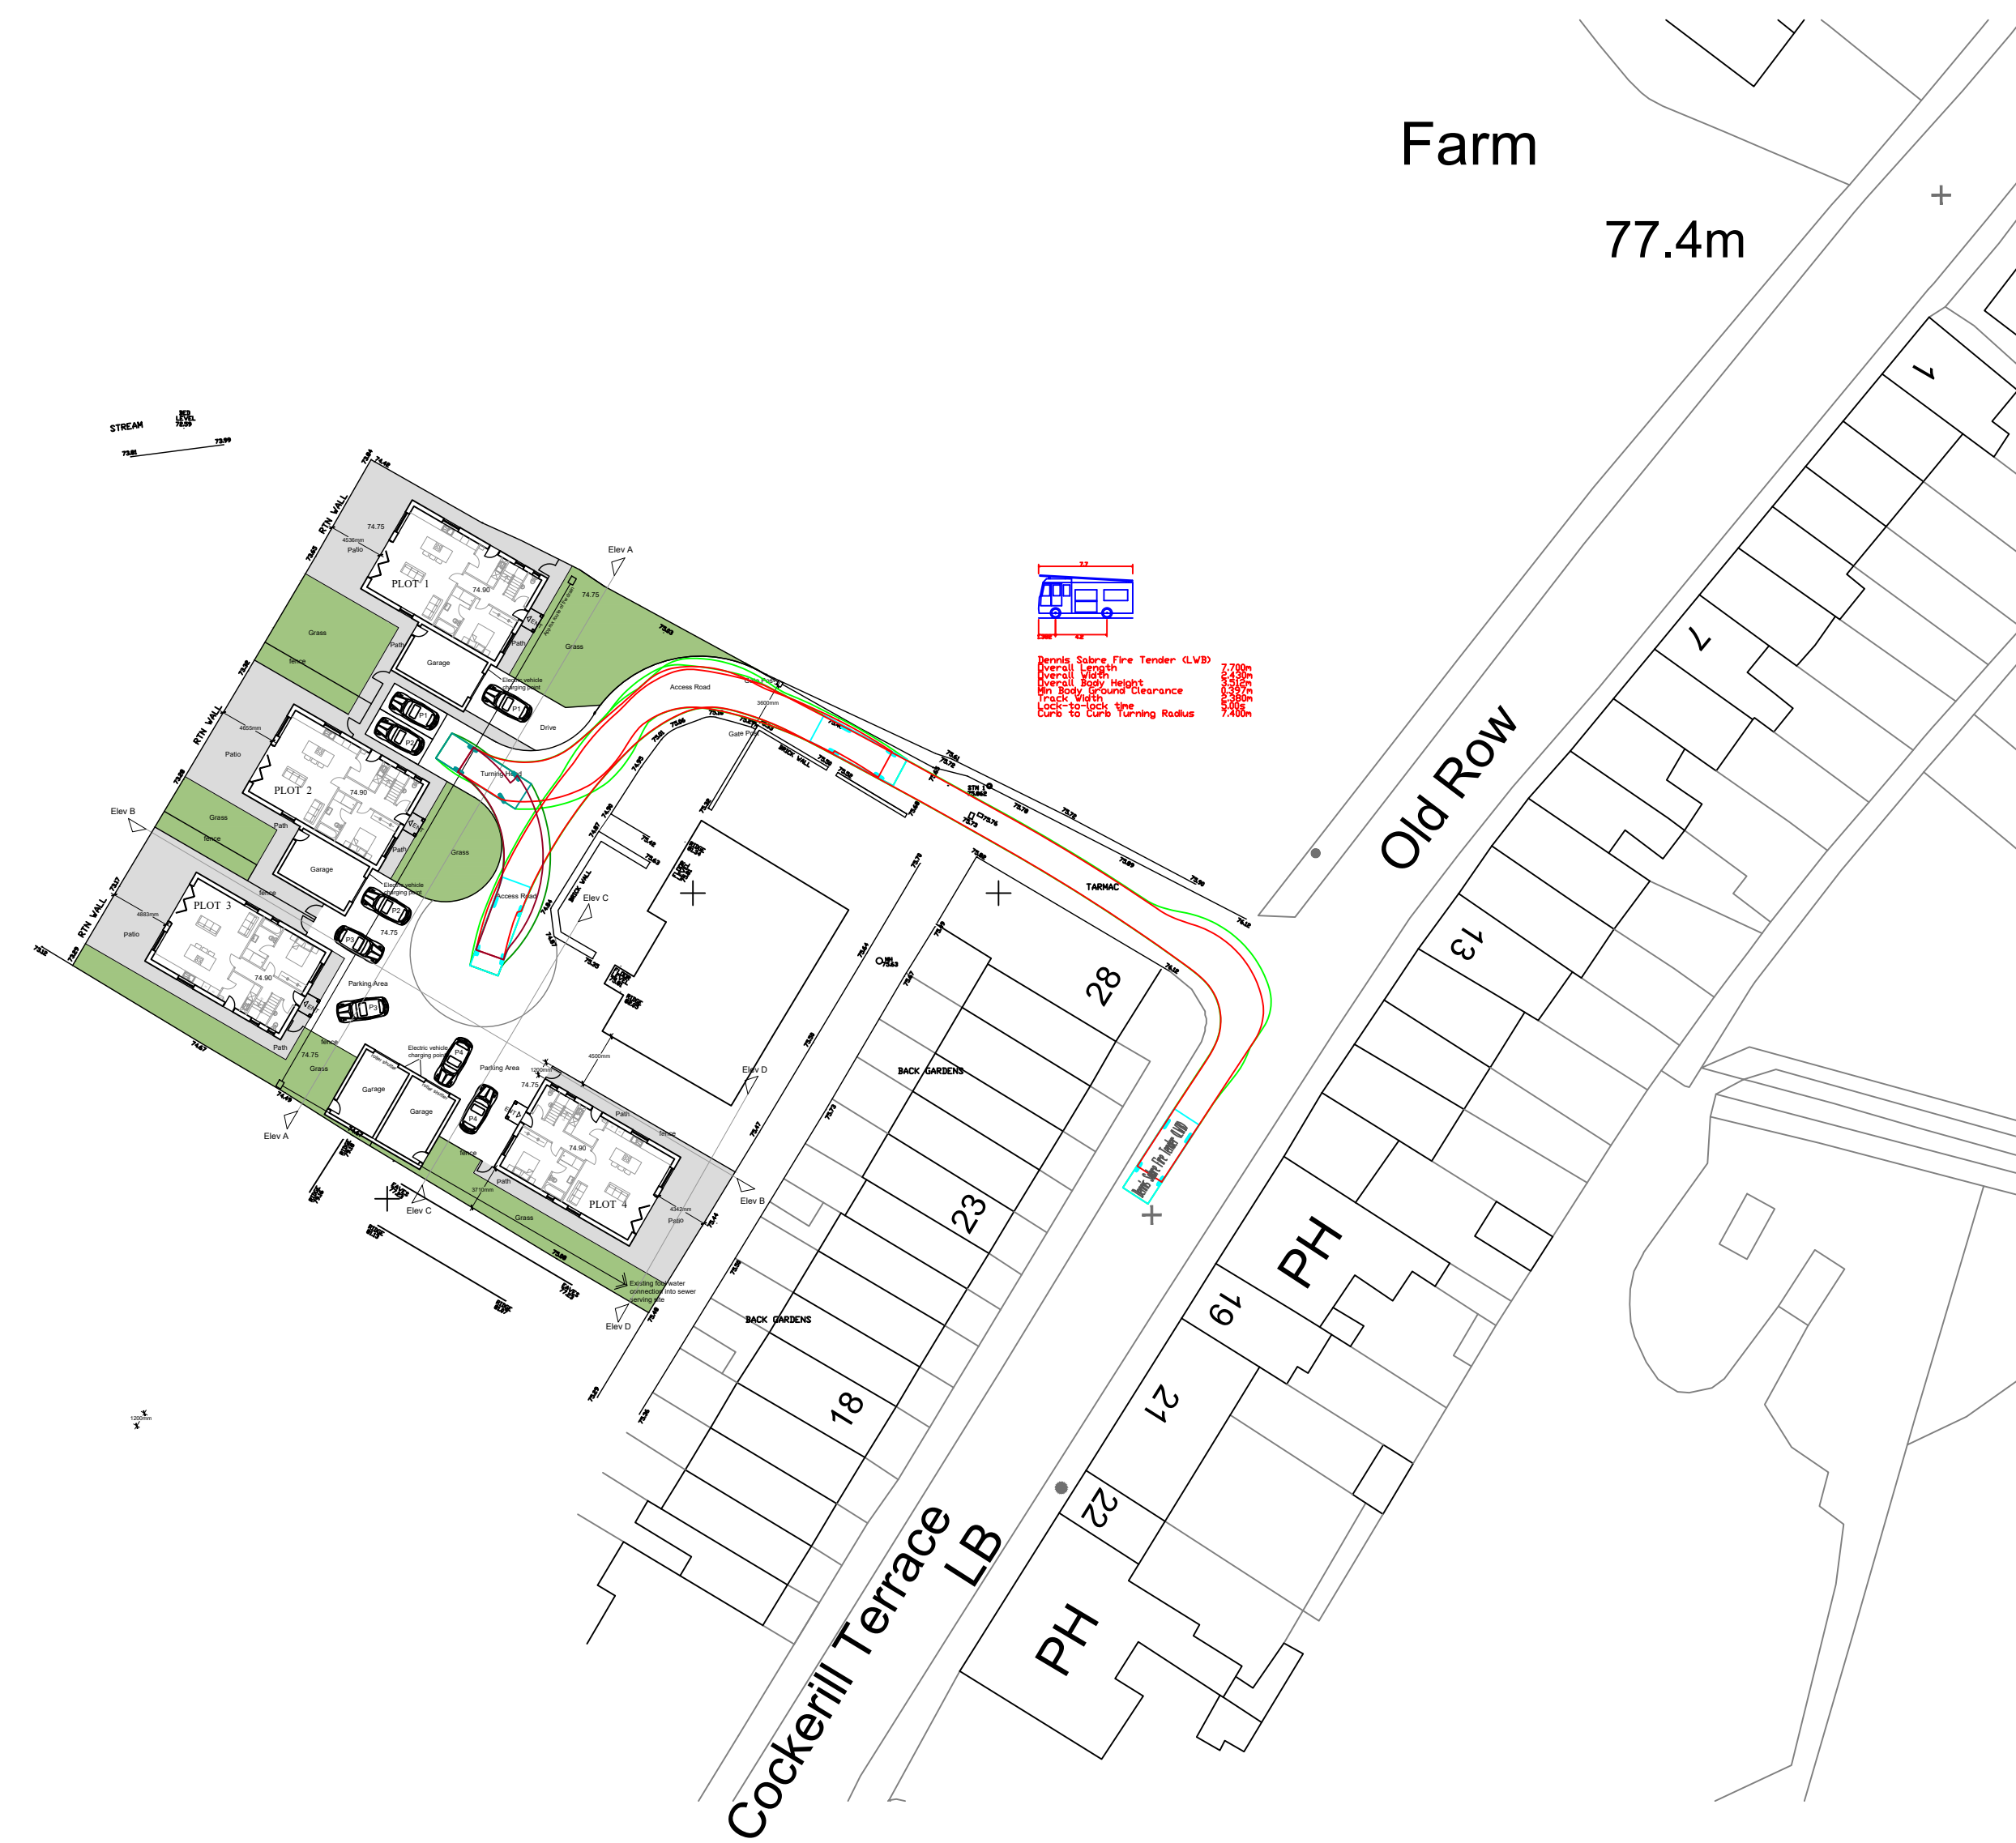

Long Wheel Base Fire Tender (7.7m Long)