

3m x 1.2m
LANTERN BUILT IN TO
FLAT ROOF.

STONE EXTENSION
TO MATCH HOUSE.
2.7 Bifold Doors.

ORIGINAL
HOUSE.

DOORS


3m

FRAGS.

8m

4m

FENCE LINE
AGAINST
NEIGHBOURS

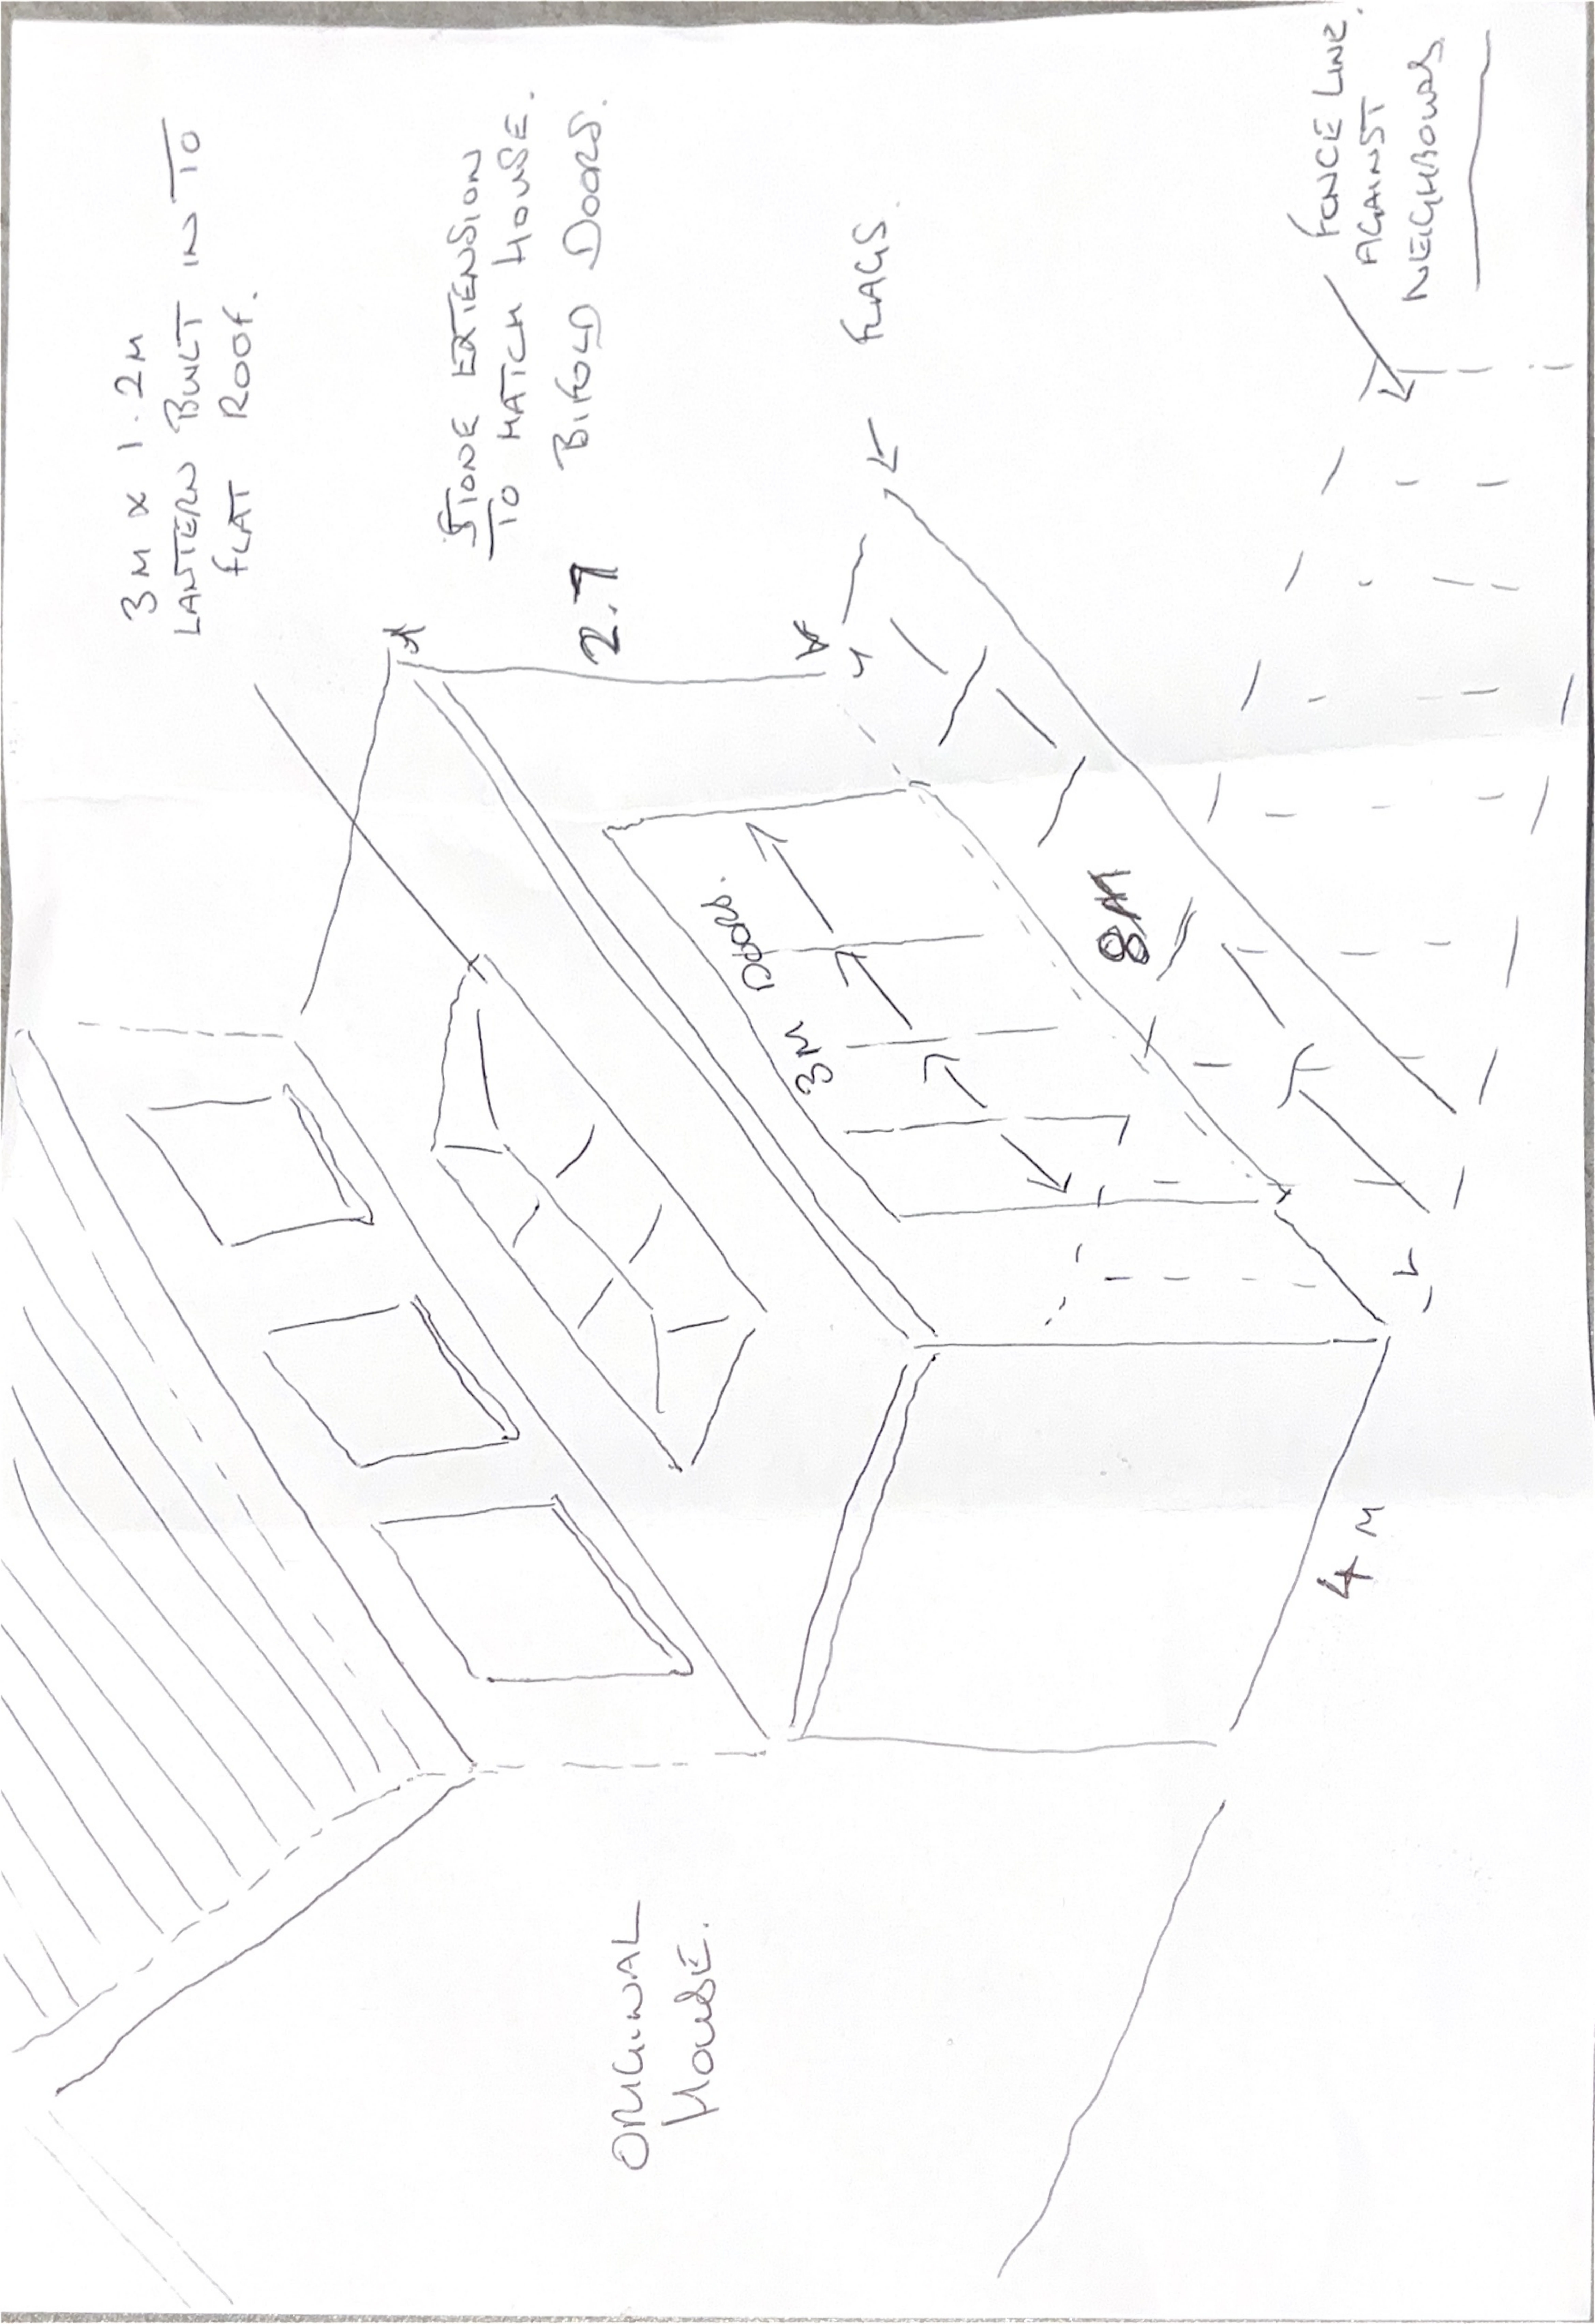

3M x 1.2M
LANTERN BUILT IN TO
FLAT ROOF.

STONE EXTENSION
TO MATCH HOUSE.
2.7 Bifold Doors.

ORIGINAL
HOUSE.

3M Doors.

← FLAGS.

8M

4M

← FENCE LINE
AGAINST
NEIGHBOURS

A hand-drawn architectural sketch of a house extension. The sketch shows a perspective view of a building with a flat roof. The original house is on the left, and a new stone extension is on the right. The extension has a width of 3M and a depth of 8M. The original house has a width of 4M. The extension features a set of 3M doors and a set of 2.7 bifold doors. A 3M x 1.2M lantern is built into the flat roof. A fence line is indicated against the neighbors. The sketch is drawn with simple lines and includes various dimensions and labels.

ORIGINAL
HOUSE.

3M x 1.2M
LANTERN BUILT IN TO
FLAT ROOF.

STONE EXTENSION
TO MATCH HOUSE.
2.7 Bifold Doors.

3M Doors.

← FLAGS

← FENCE LINE
AGAINST
NEIGHBOURS

4M

8M

