



EXISTING ELEVATIONS

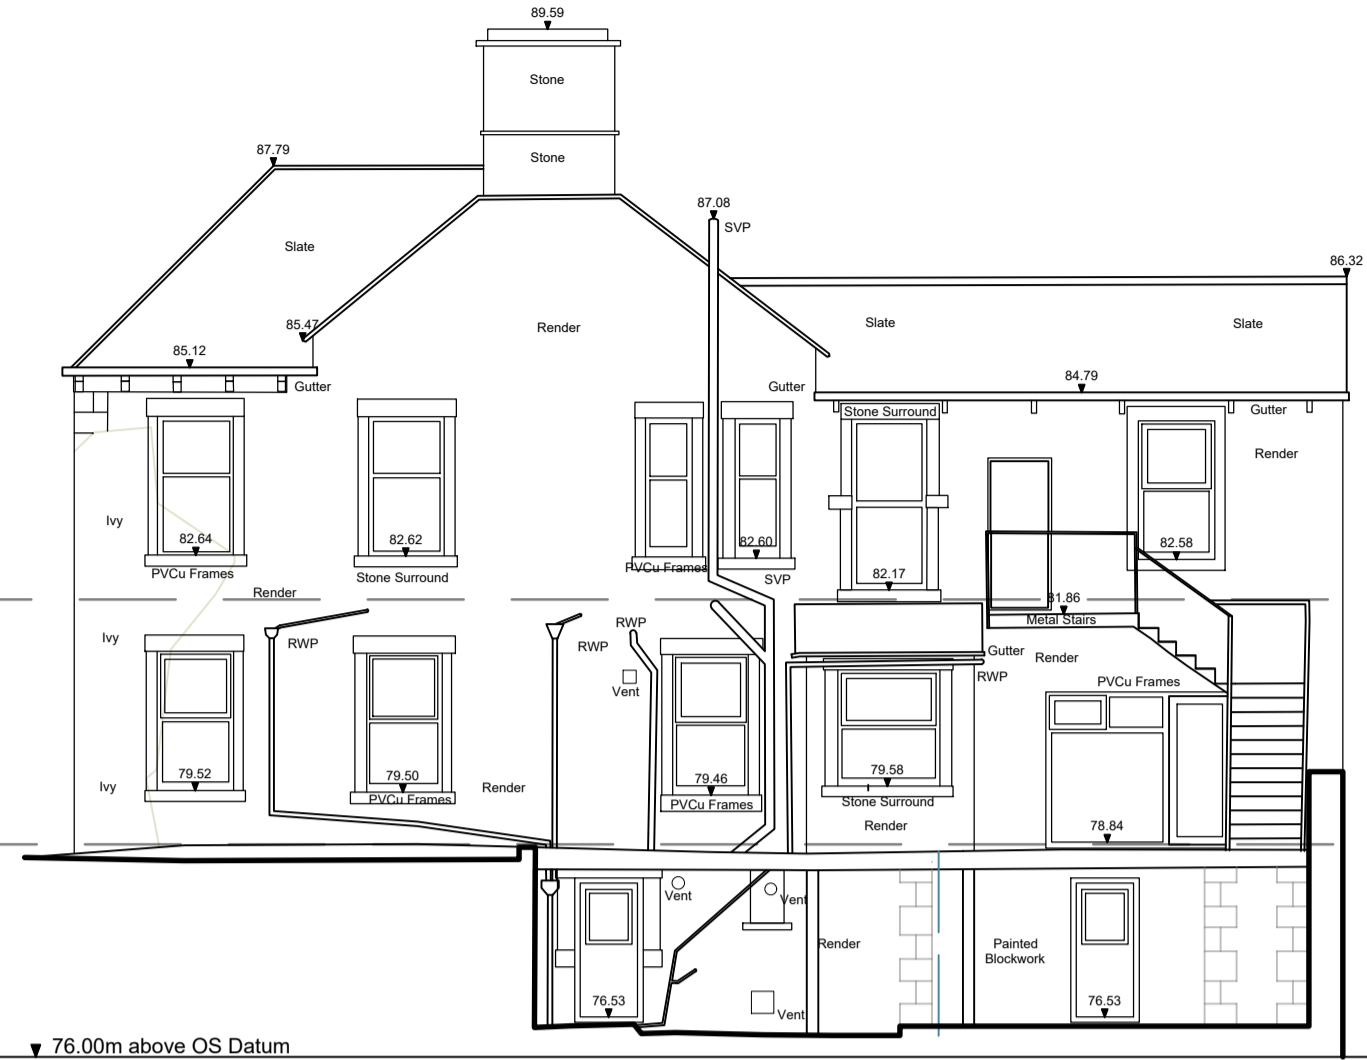

South West Elevation

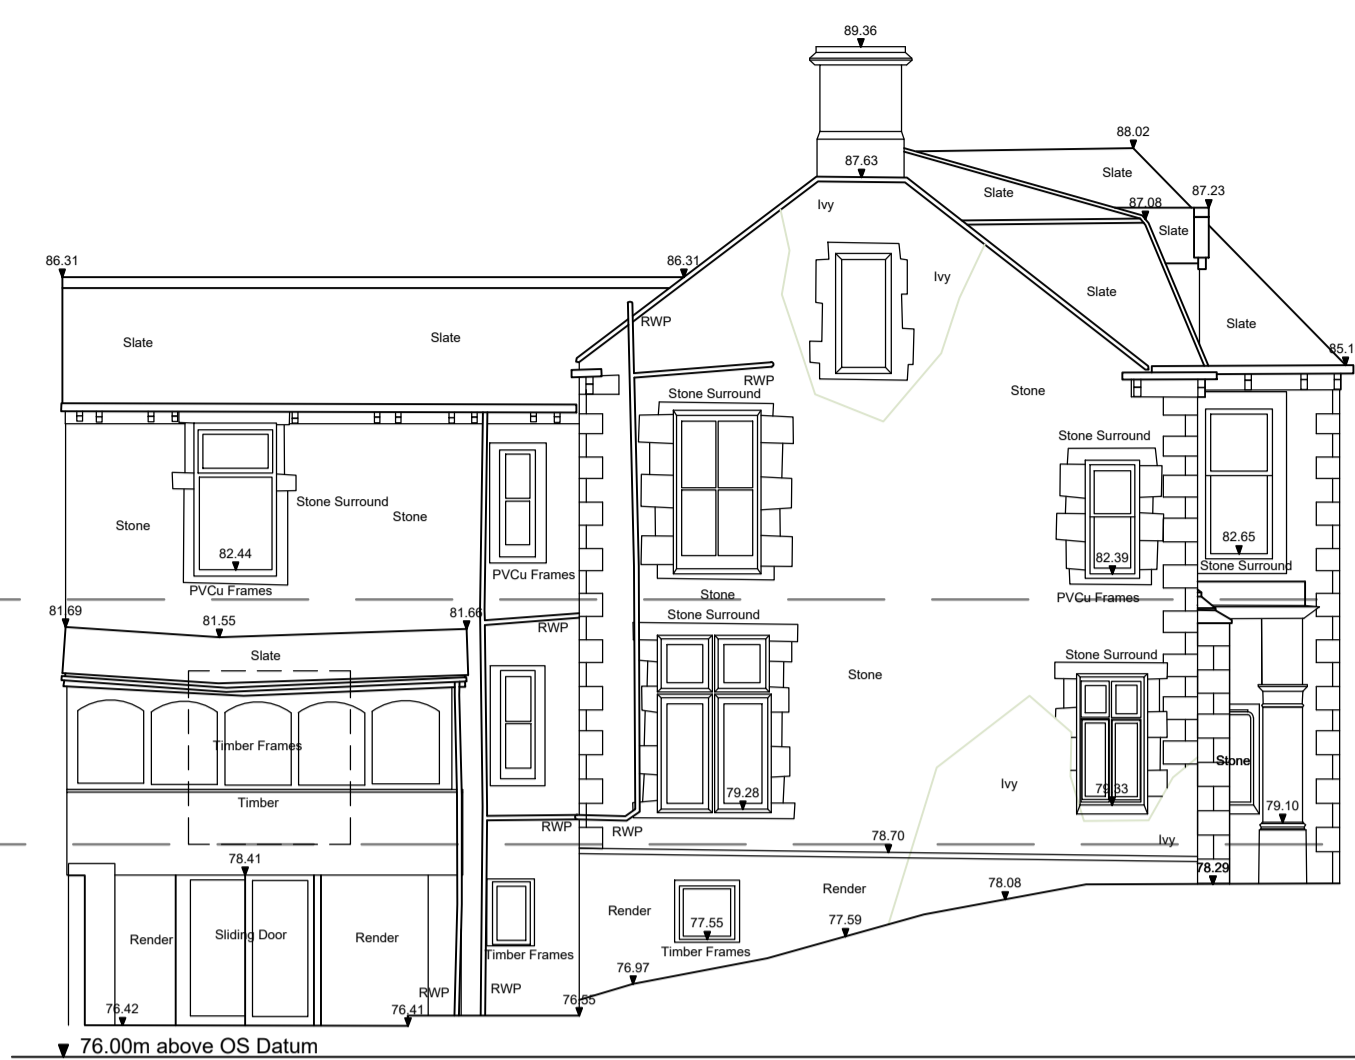


North East Elevation




North West Elevation

North West Elevation

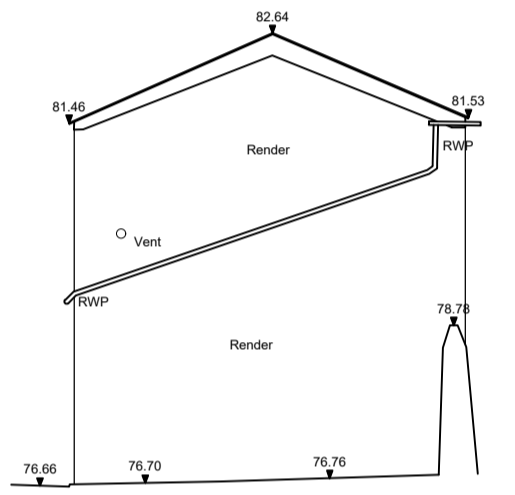


South West Elevation

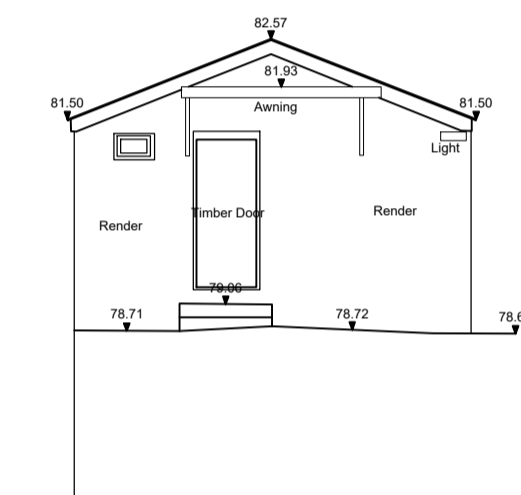


North East Elevation

PROPOSED ELEVATIONS

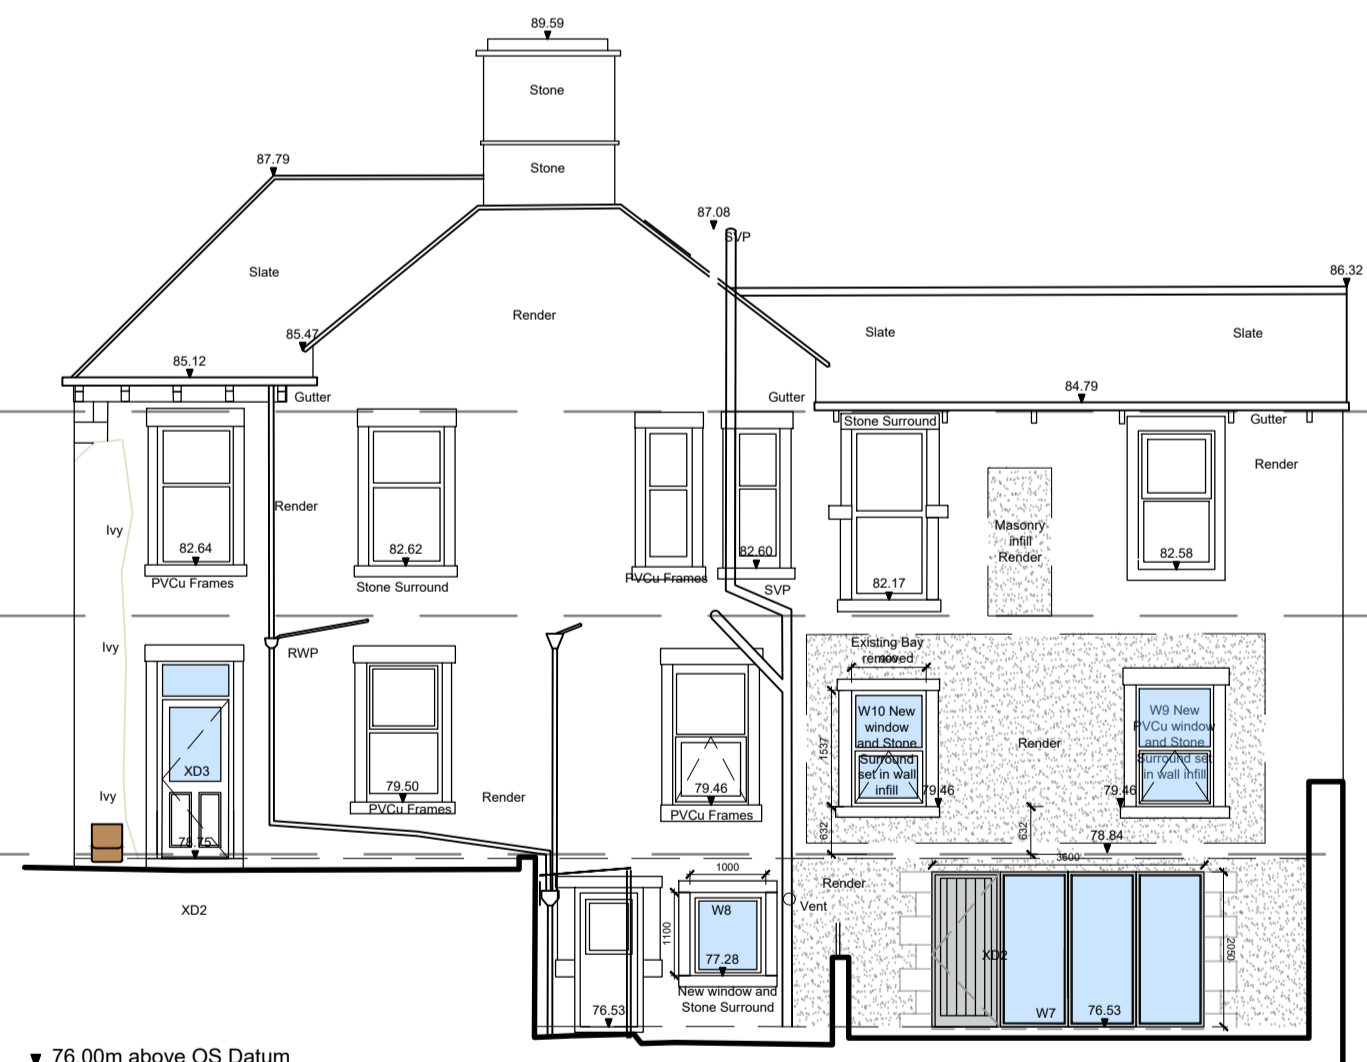

South West Elevation

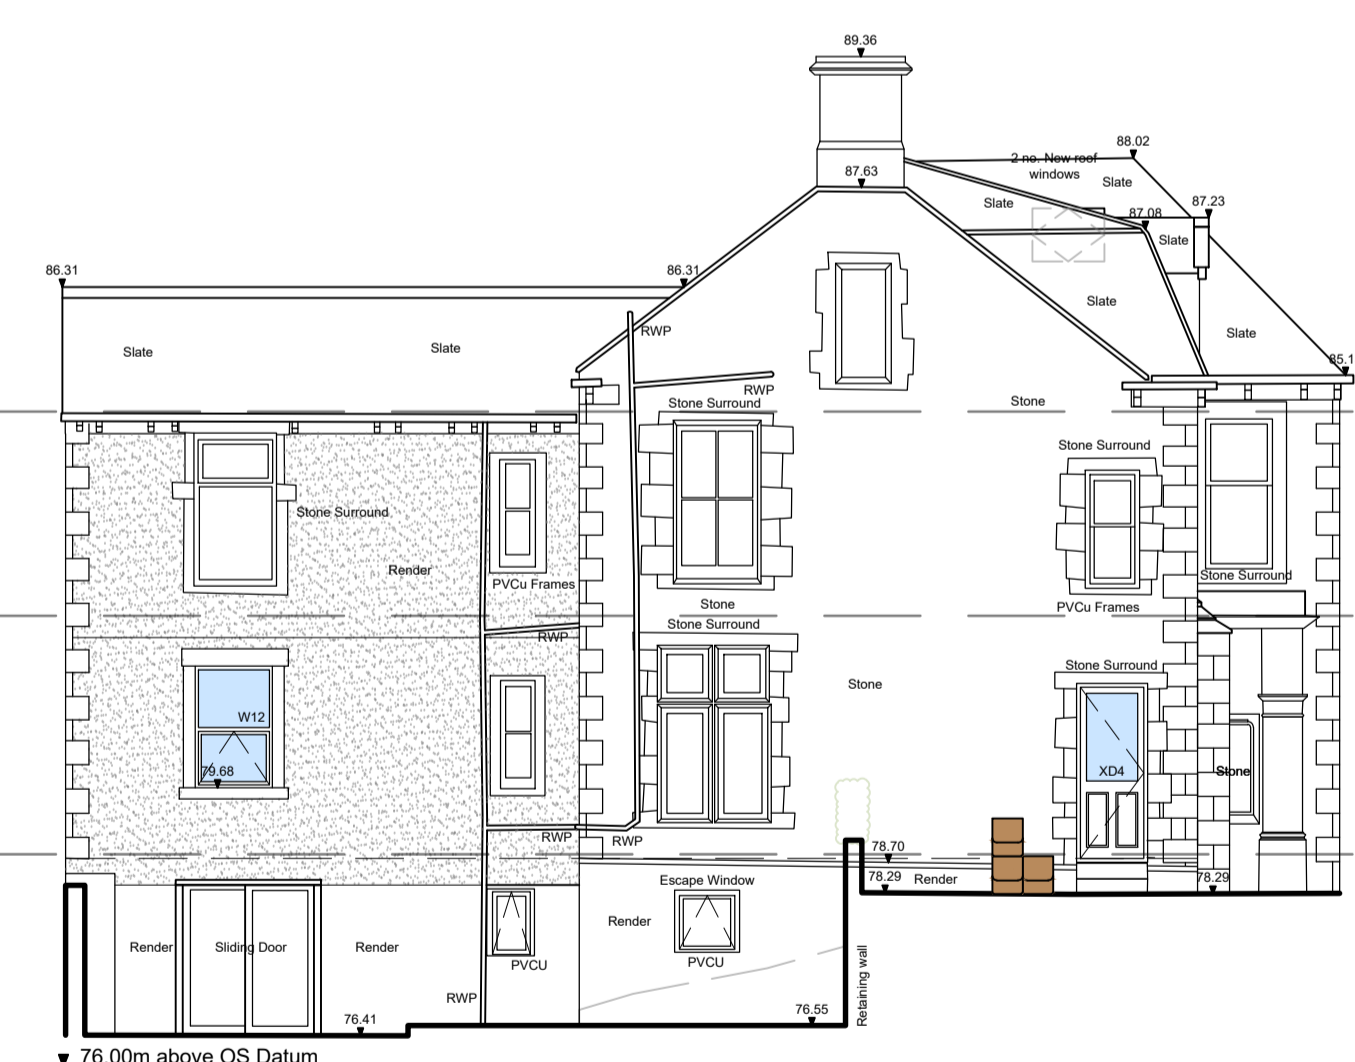


North East Elevation




North West Elevation


North West Elevation

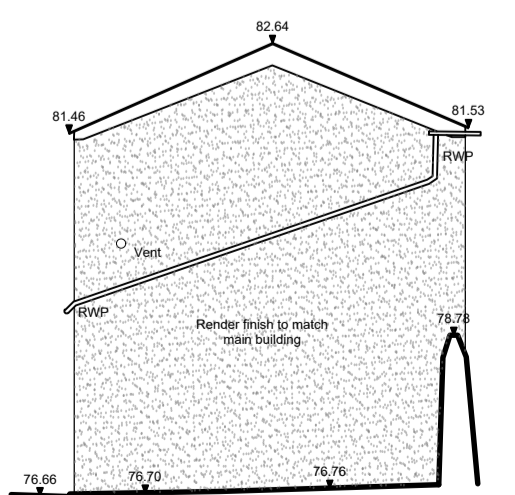


South West Elevation

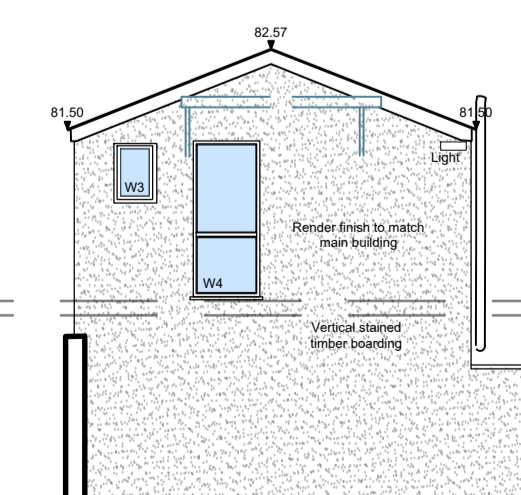


North East Elevation

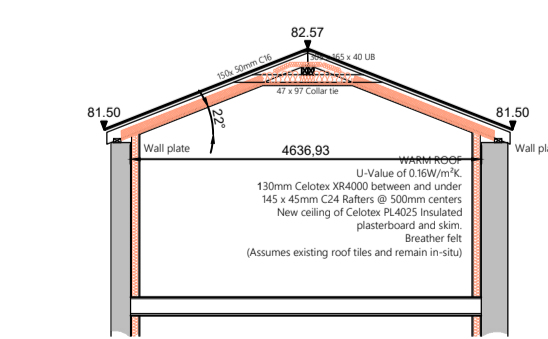

Flat 1 Roof Section

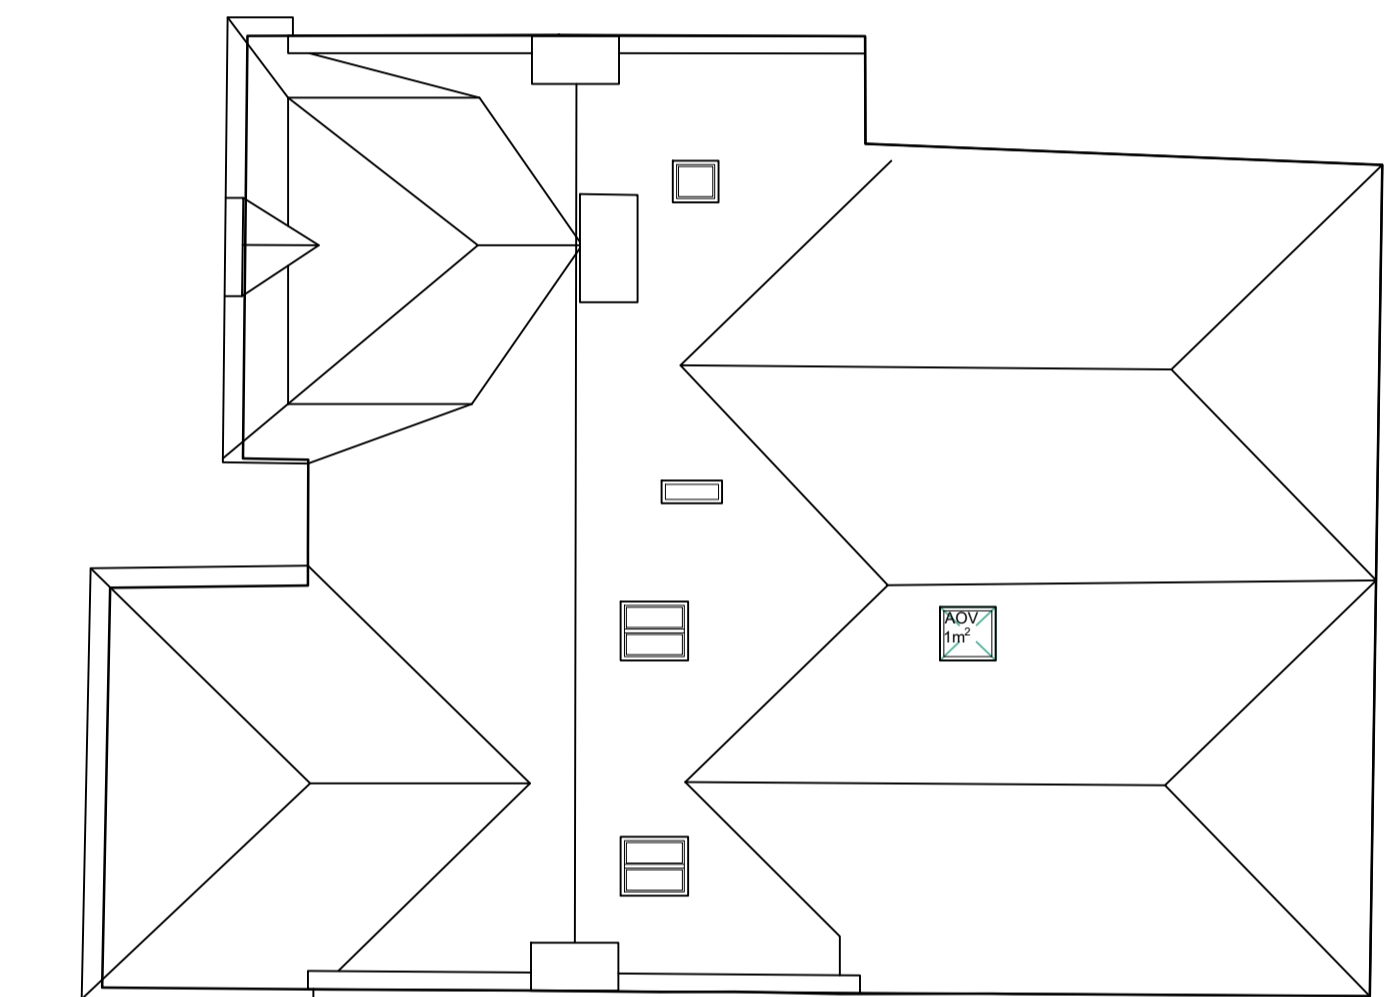

Roof Plan

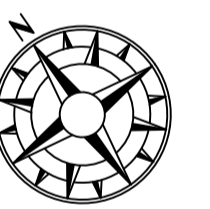

ASHWOOD
DESIGN ASSOCIATES LTD

Unit Gb, Clifford Court
Cooper Way
Carlisle
CA3 0JG

t 01228 510616
e admin@ashwooddesign.co.uk
w www.ashwooddesign.co.uk

Purpose:
BUILDING REGULATIONS

Client:
CJP North West

Project:
Rossendale House
Conversion to flats

Title:
As Existing and Proposed
Elevations

Scale:	Sheet Size:	Drawn:	Date:
1/100	A1	AJB	05-24
Project No.:	Drawing No.:	Revision:	
2222	210	H	

NOTES AND AMENDMENTS

This drawing is copyright ©. Figured dimensions are to be followed in preference to scaled dimensions and particulars are to be taken from the actual work where possible. Any discrepancy must be reported to the architect immediately and before proceeding.

REVISIONS

Rev	Description	Drawn	Date
C	Window alterations	AJB	18.09.24
D	Window alterations	AJB	23.09.24
E	Garage Roof	AJB	14.10.24
F	Plan Check	AJB	01.11.24
G	Windows	AJB	05.11.24