


WINDOWS AND DOORS


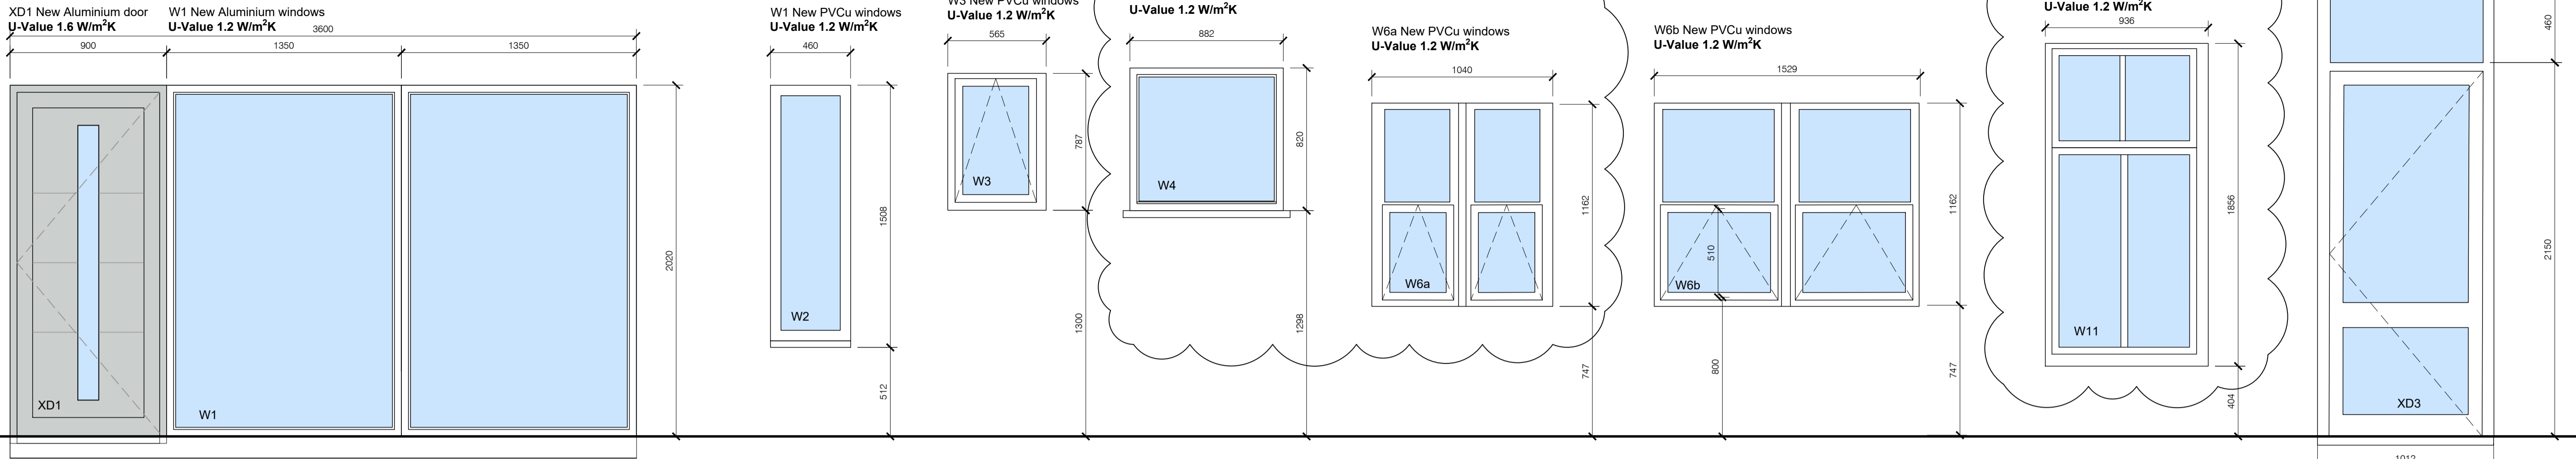


- XD1** New Aluminium door
U-Value 1.6 W/m²K
- W1** New Aluminium windows
U-Value 1.2 W/m²K
- W2** Origin OW-70 Aluminium Fixed Windows
Toughened glass
Or similar
- W3** New PVCu windows
U-Value 1.2 W/m²K
- W4** New PVCu windows
U-Value 1.2 W/m²K
- W6a** New PVCu windows
U-Value 1.2 W/m²K
- W6b** New PVCu windows
U-Value 1.2 W/m²K
- W11** New PVCu windows
U-Value 1.2 W/m²K
- XD3** Solidor Windsor Composite Glazed
Toughened Sating glass
Frame Int. Colour: White
Frame Ext. Colour: Anthracite Grey
Door Ext. Colour: Anthracite Grey
Door Int. Colour: White
Hardware Colour: Brushed Ali
Or similar

NOTES AND AMENDMENTS
This drawing is copyright ©. Figured dimensions are to be followed in preference to scaled dimensions and particular are to be taken from the actual work where possible. Any discrepancy must be reported to the architect immediately and before proceeding.

REVISIONS		
Rev	Description	Drawn / Date

SECTION DETAILS

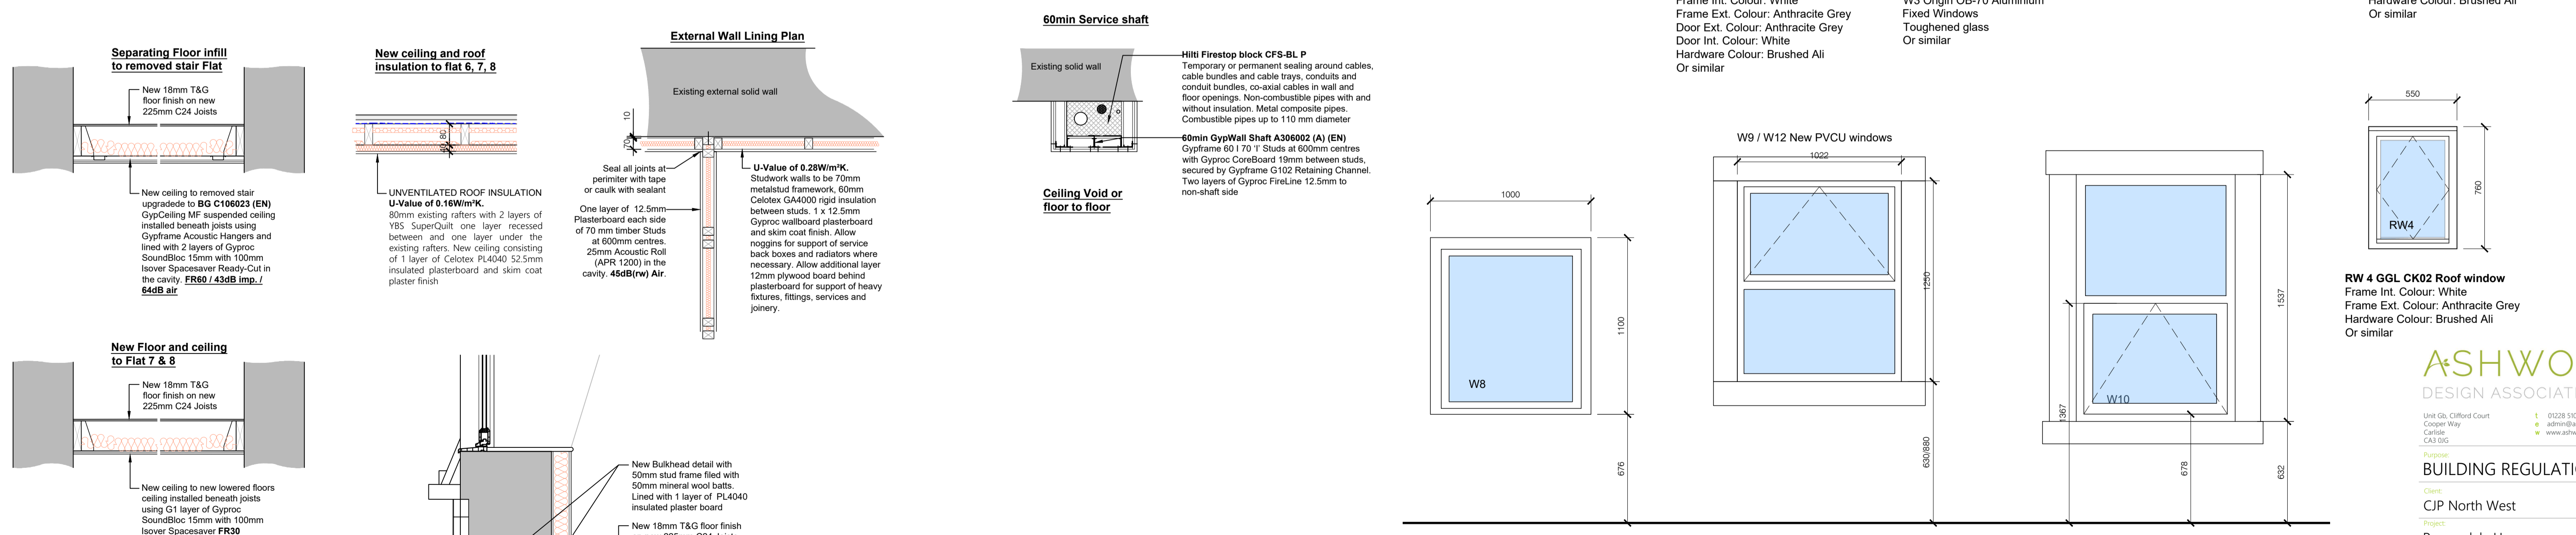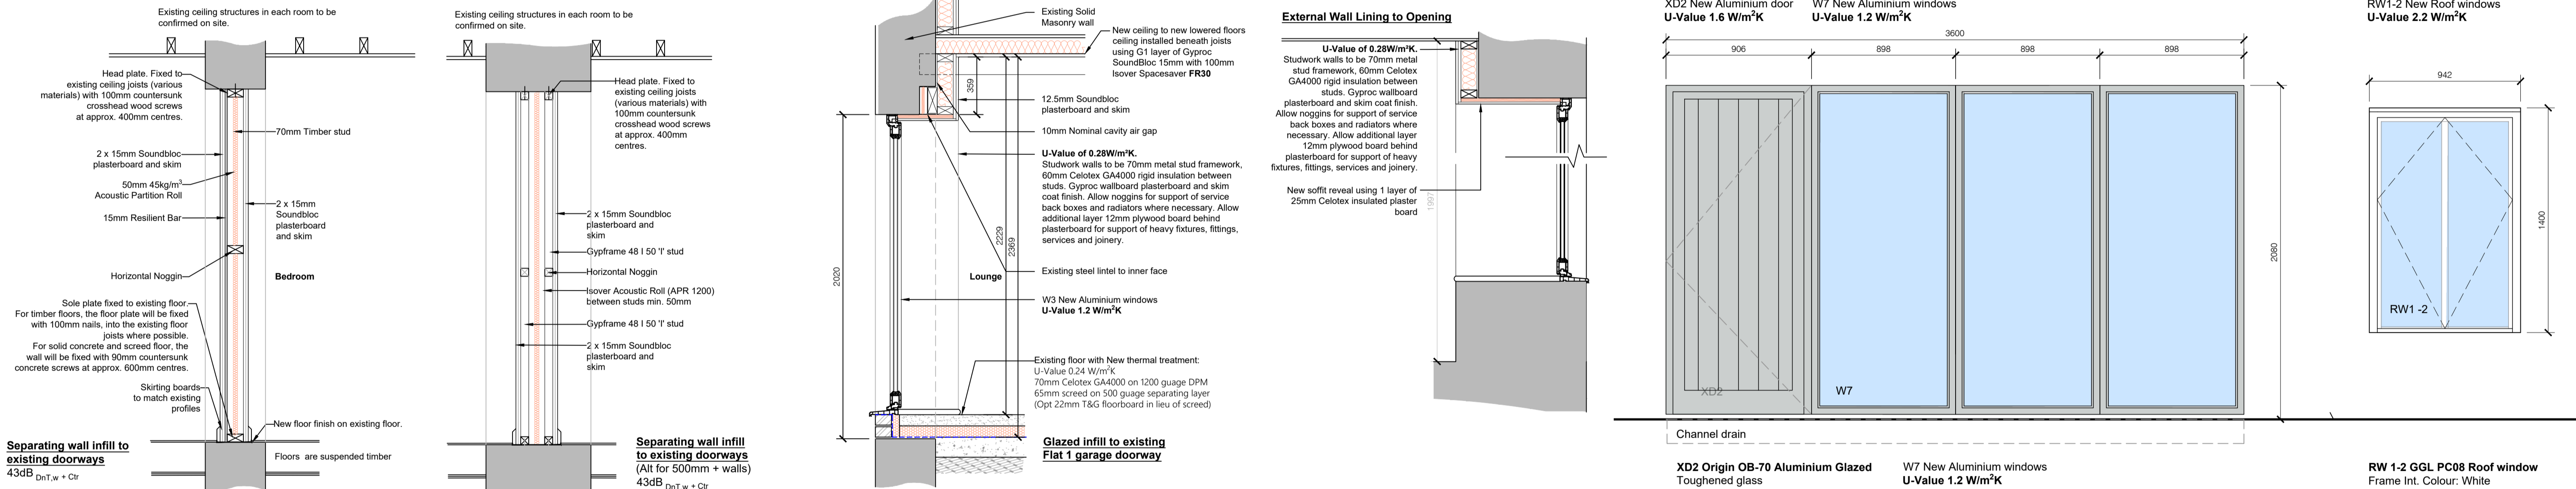

- W8** New Aluminium windows
U-Value 1.2 W/m²K
- W3** Origin OW-70 Aluminium Fixed Windows
Toughened glass
Or similar
- W9** W12 Rehaus TotalC Chamfered PVCu Top hung casement Windows
28mm beads
Outer frame size 52mm
White
Or similar
- W10** Rehaus TotalC Chamfered PVCu Top hung casement Windows
28mm beads
Outer frame size 52mm
(Or similar)
White
Escape window - Opening to be held open min. 450mm

RW 1-2 New Roof windows
U-Value 2.2 W/m²K

RW 1-2 GGL PC08 Roof window
Frame Int. Colour: White
Frame Ext. Colour: Anthracite Grey
Hardware Colour: Brushed Ali
Or similar

RW 4 GGL CK02 Roof window
Frame Int. Colour: White
Frame Ext. Colour: Anthracite Grey
Hardware Colour: Brushed Ali
Or similar

Ashwood
DESIGN ASSOCIATES LTD

Unit G10, Clifford Court
Cooper Way
Canterbury
CA3 9JG

01228 510016
admin@ashwooddesign.co.uk
www.ashwooddesign.co.uk

Purpose
BUILDING REGULATIONS

Client
CJP North West

Project
Rossendale House
Conversion to flats

Title
Details

Scale	Sheet Size	Drawn	Date
1/20	A3	AJB	06-24
Project No.	Drawing No.	Revision:	
2222	220	F	