



NOTES:
1: This drawing is for Planning Application purposes only

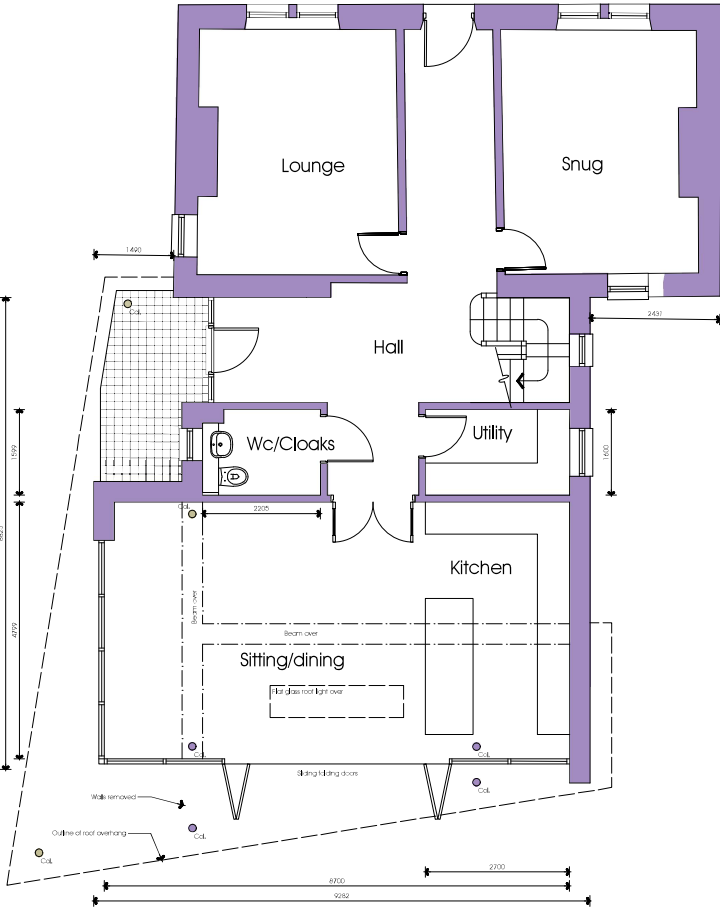

Ground Floor Plan



South west Elevation

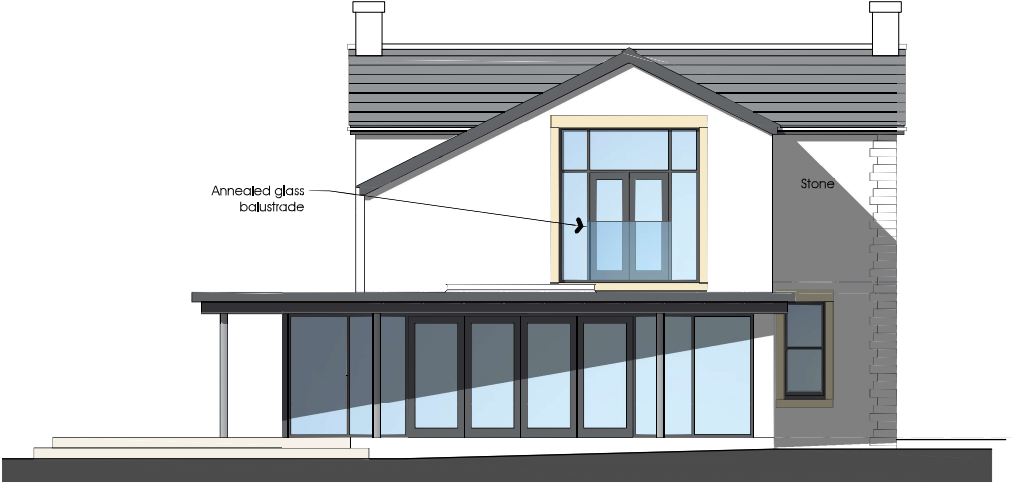

North east Elevation