
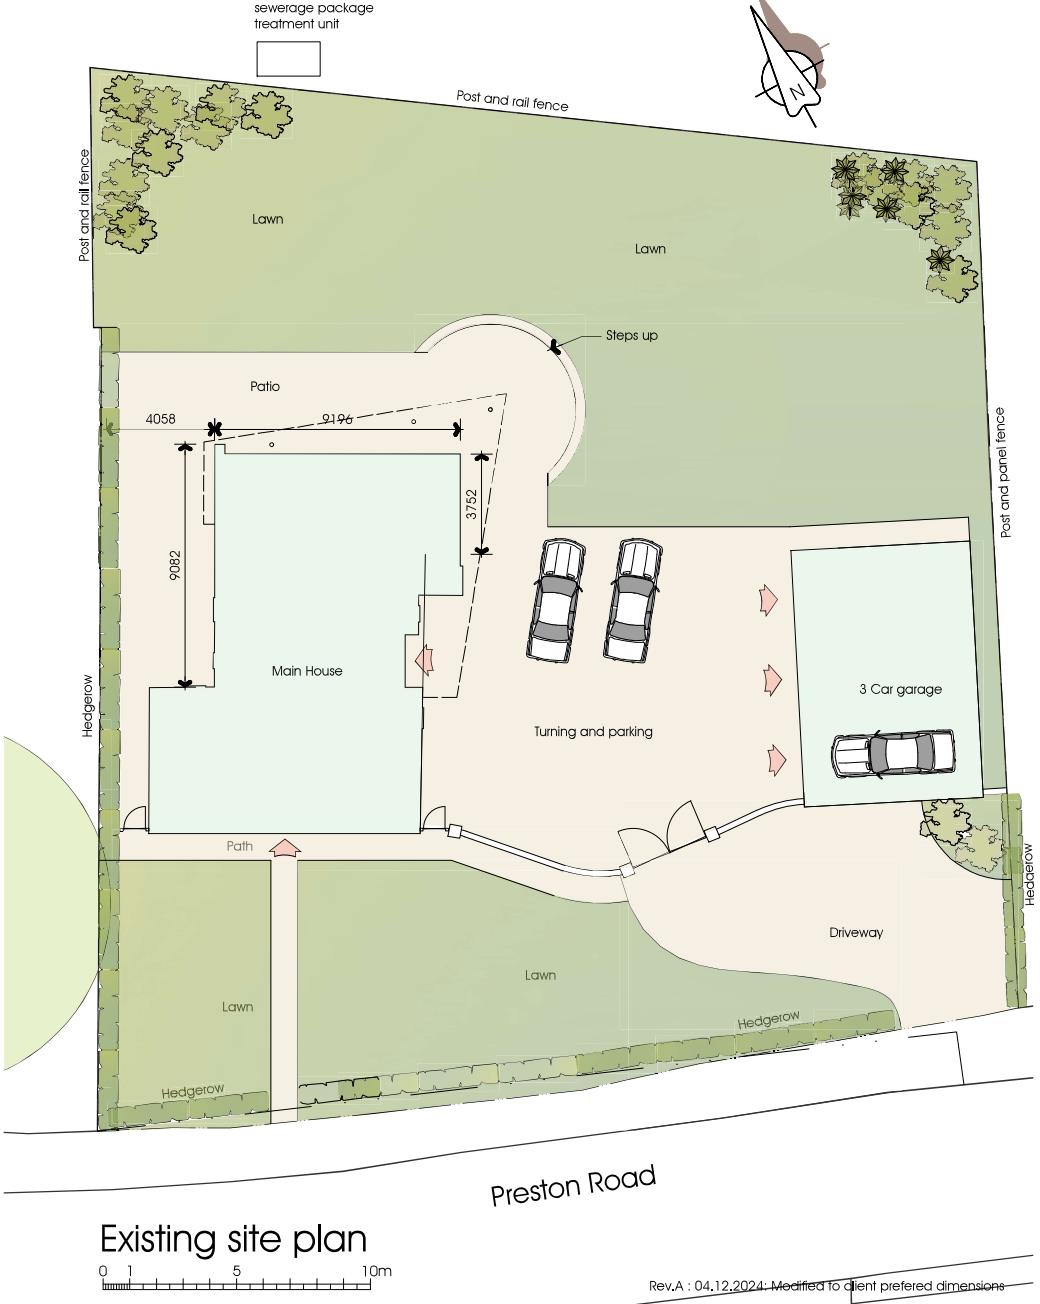


## NOTES:

1: This drawing is for Planning Application purposes only

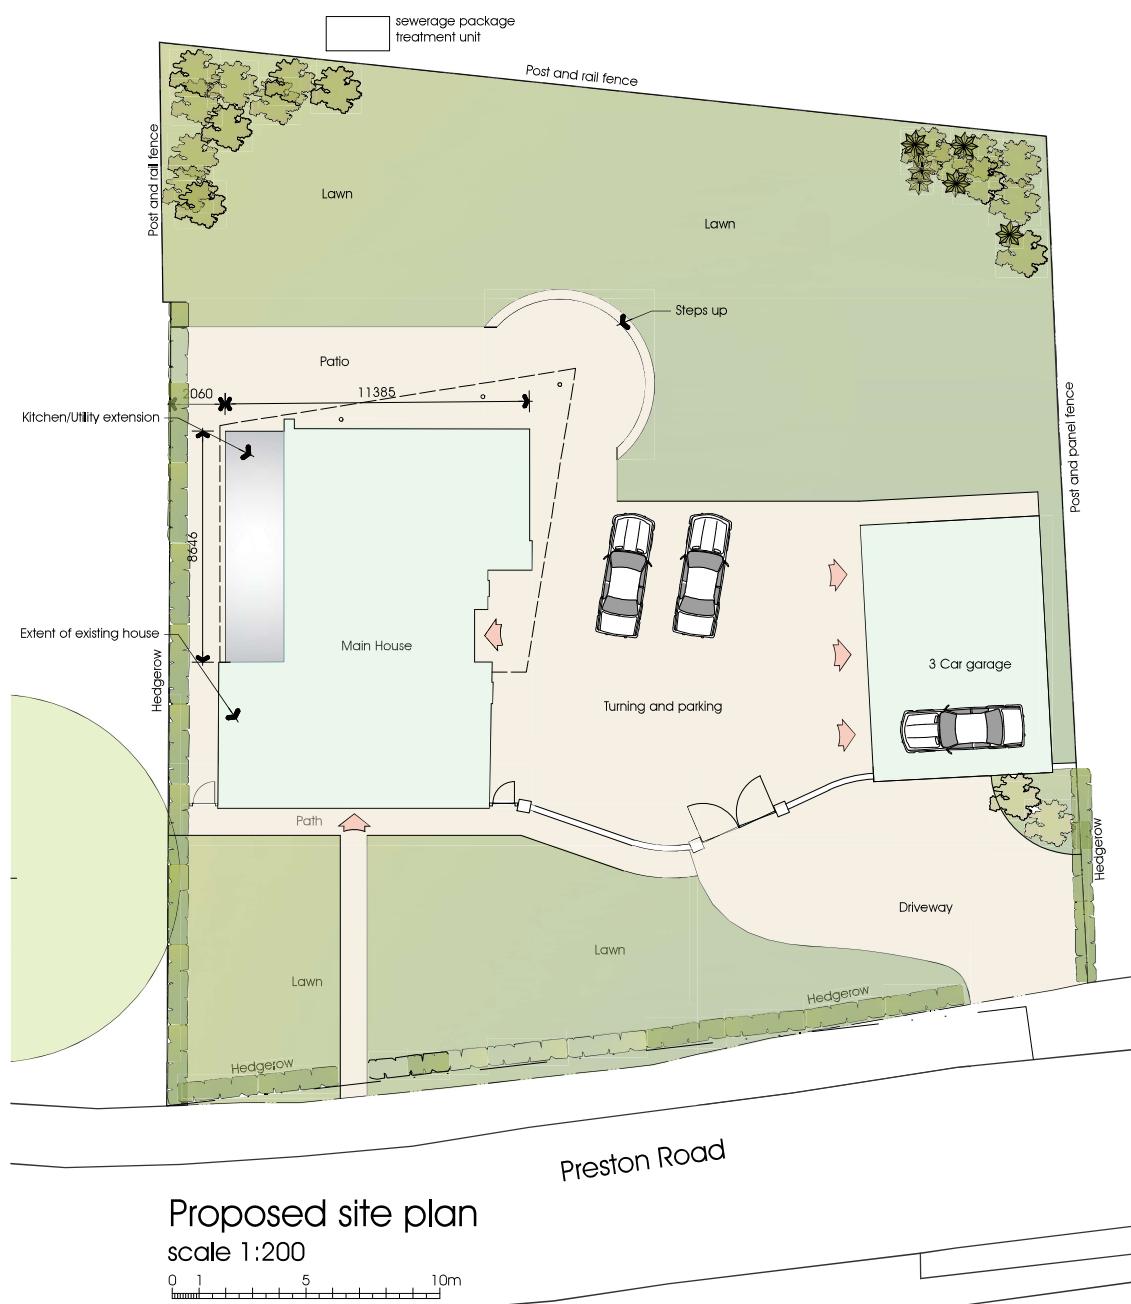

Rev.A : 04.12.2024: Modified to client preferred dimensions