



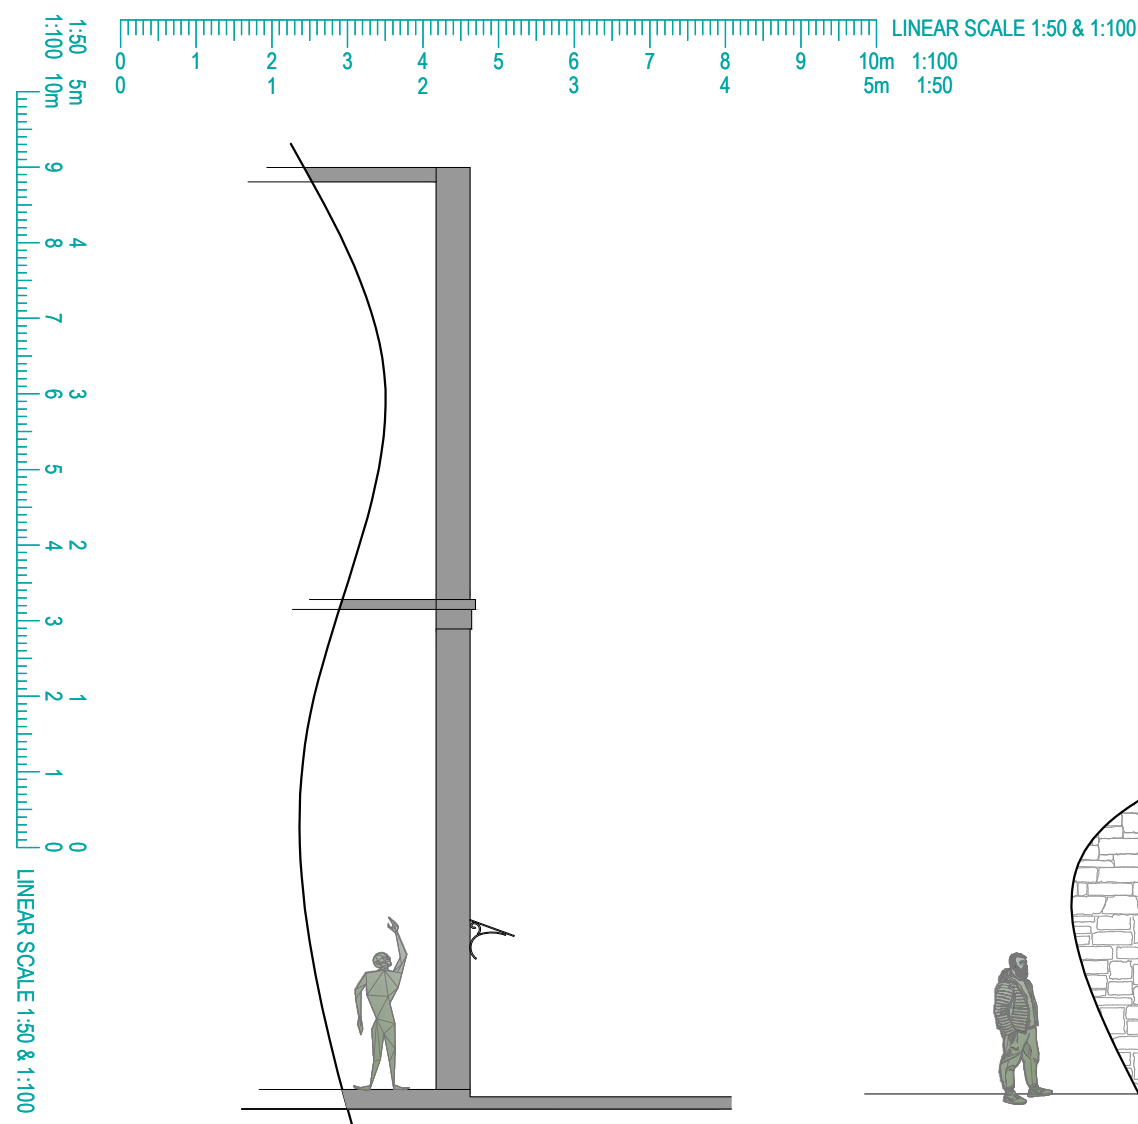


EXISTING SECTION A-A

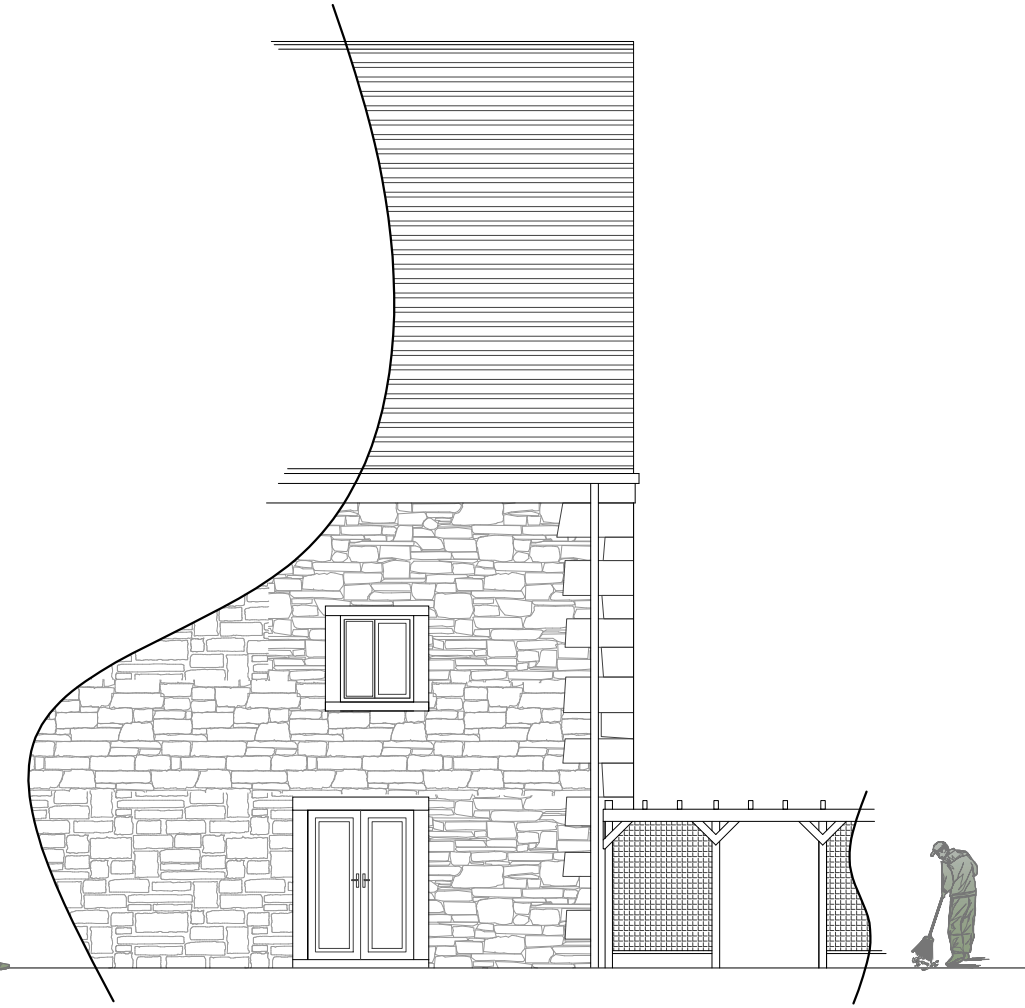


EXISTING WEST ELEVATION




EXISTING FRONT ELEVATION

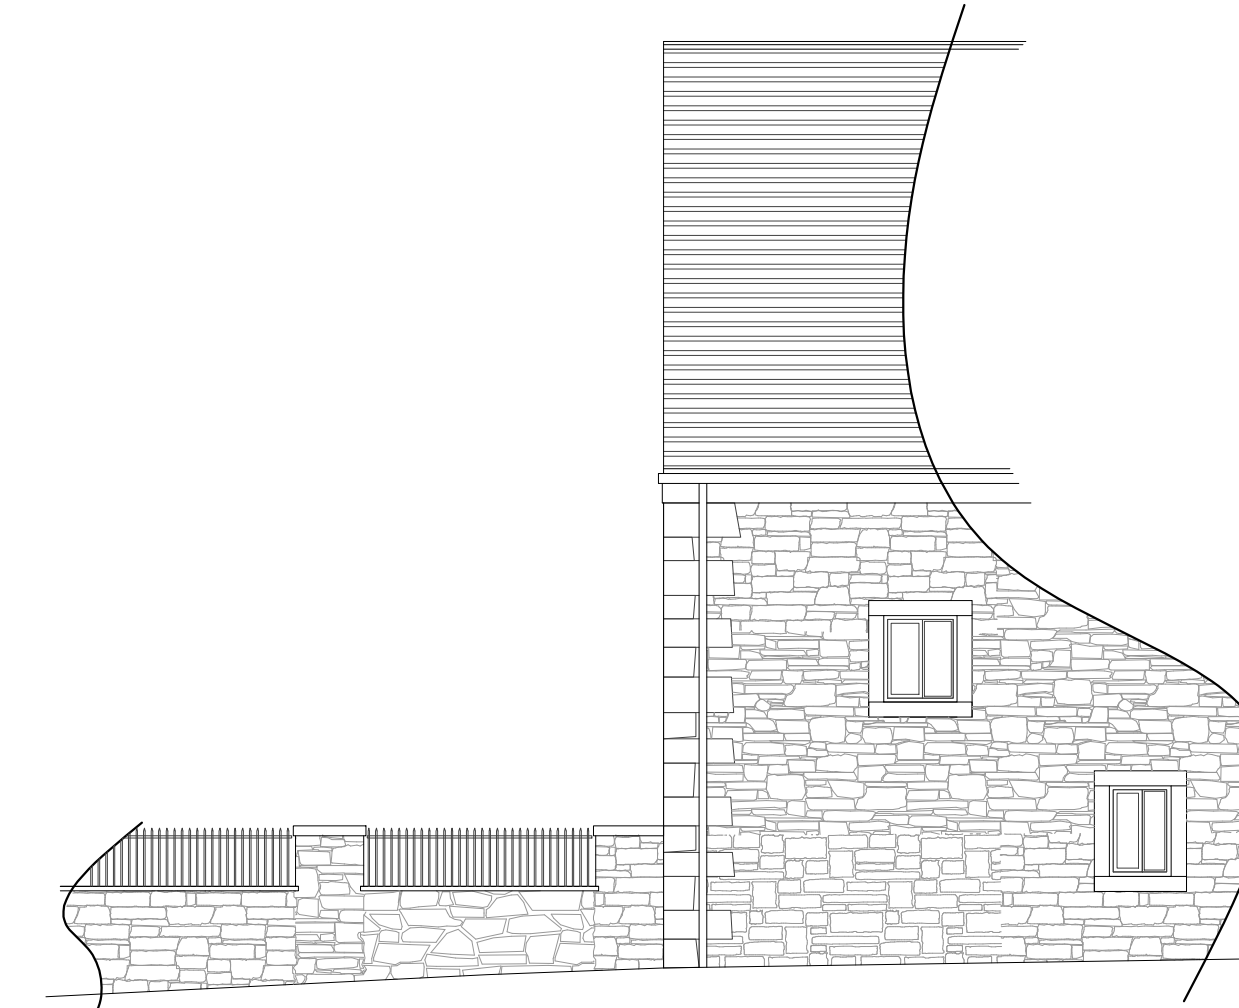



EXISTING EAST ELEVATION

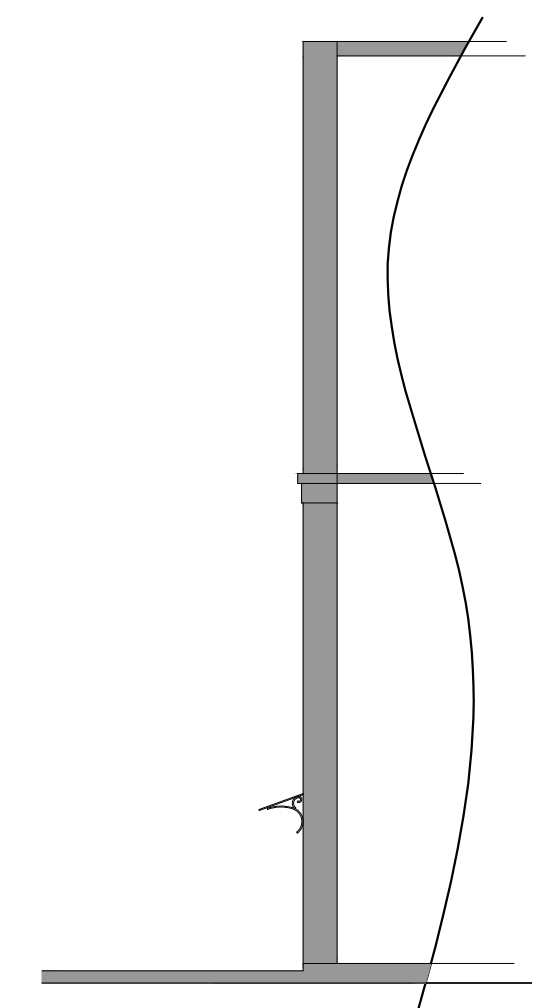



EXISTING SECTION B-B

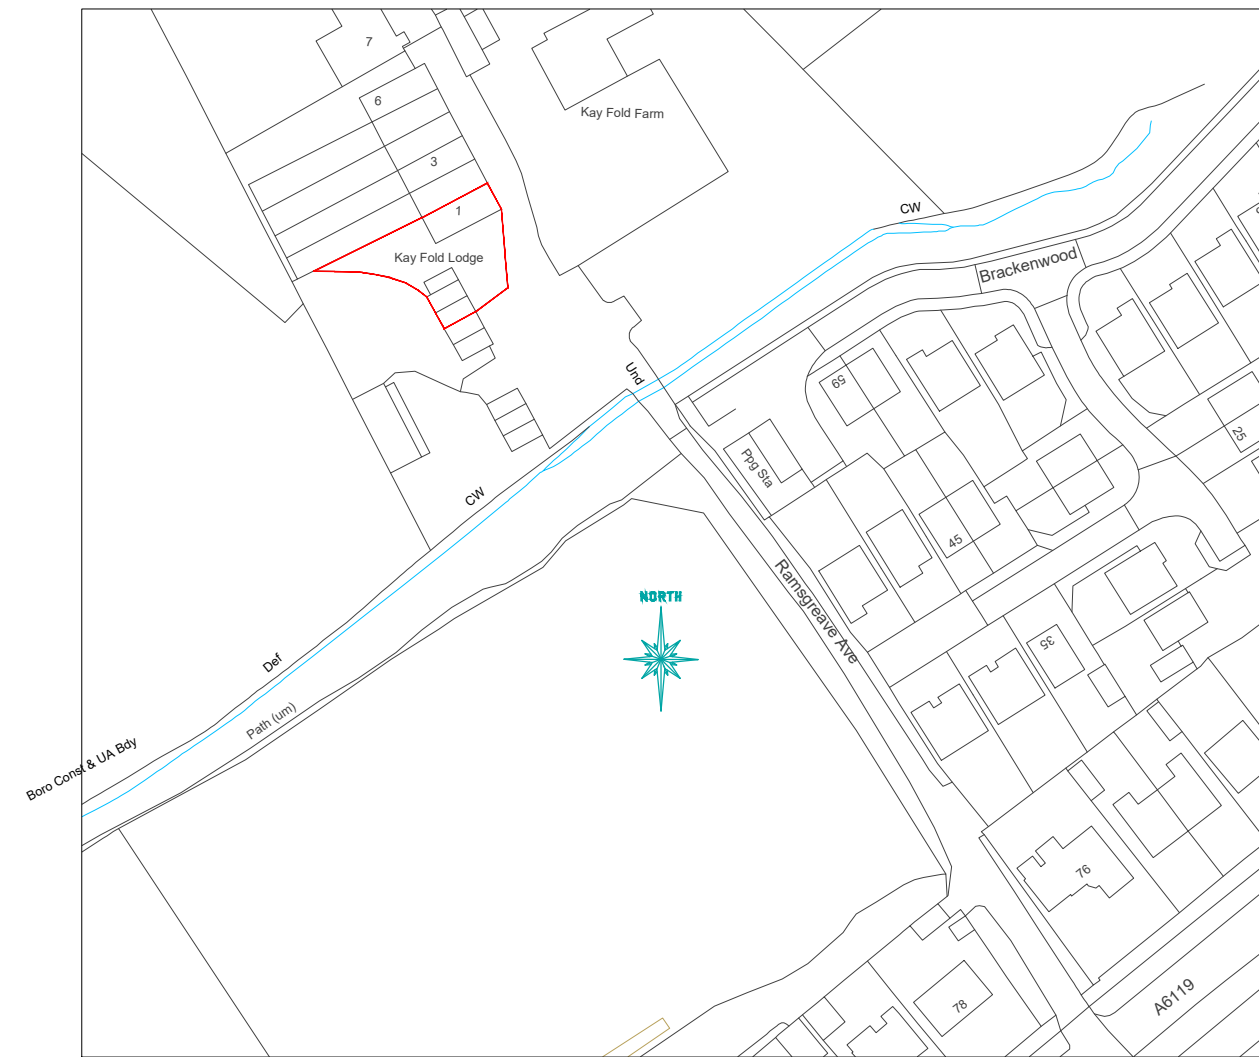

SITE LOCATION PLAN - SCALE 1:1 250

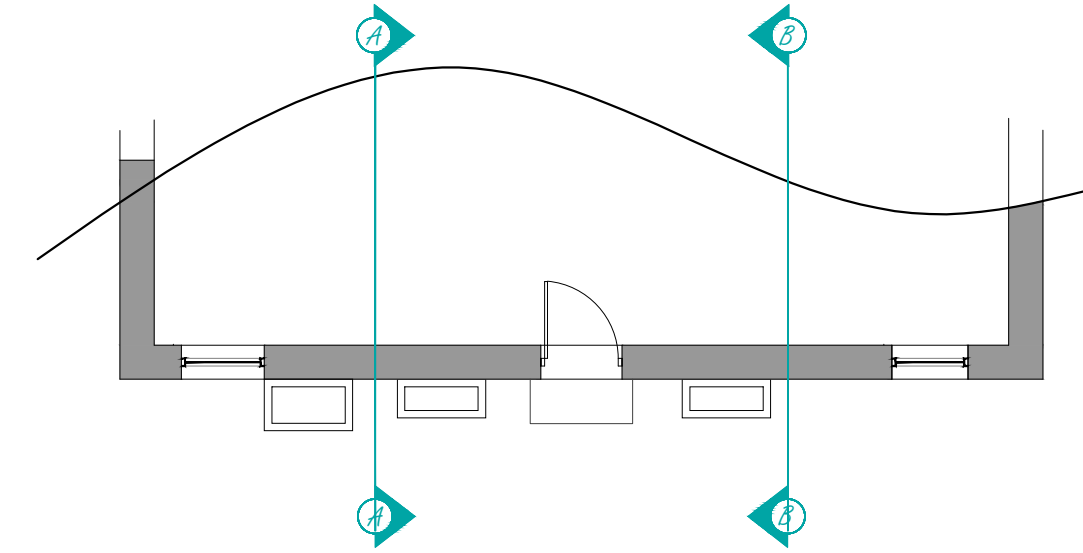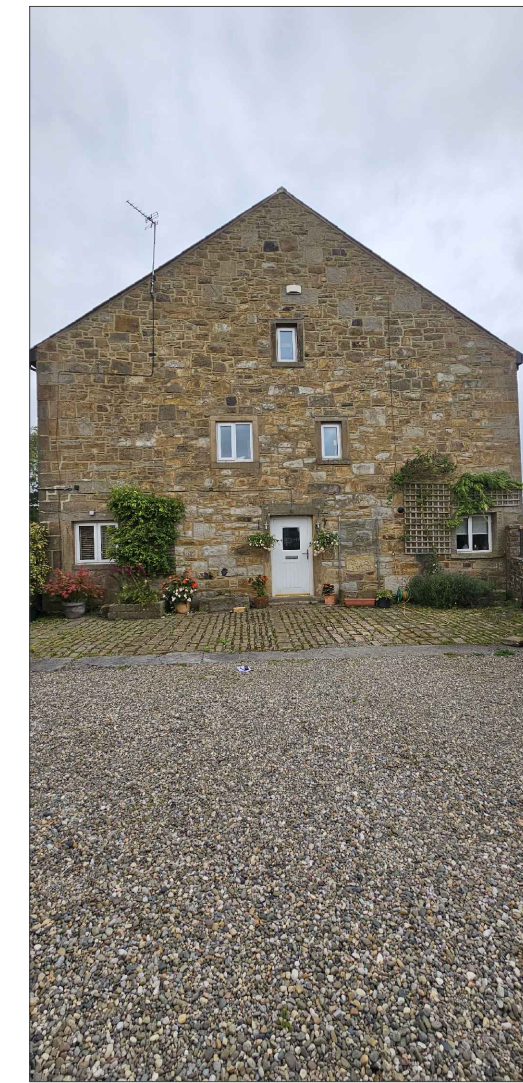


EXISTING PART GROUND FLOOR PLAN

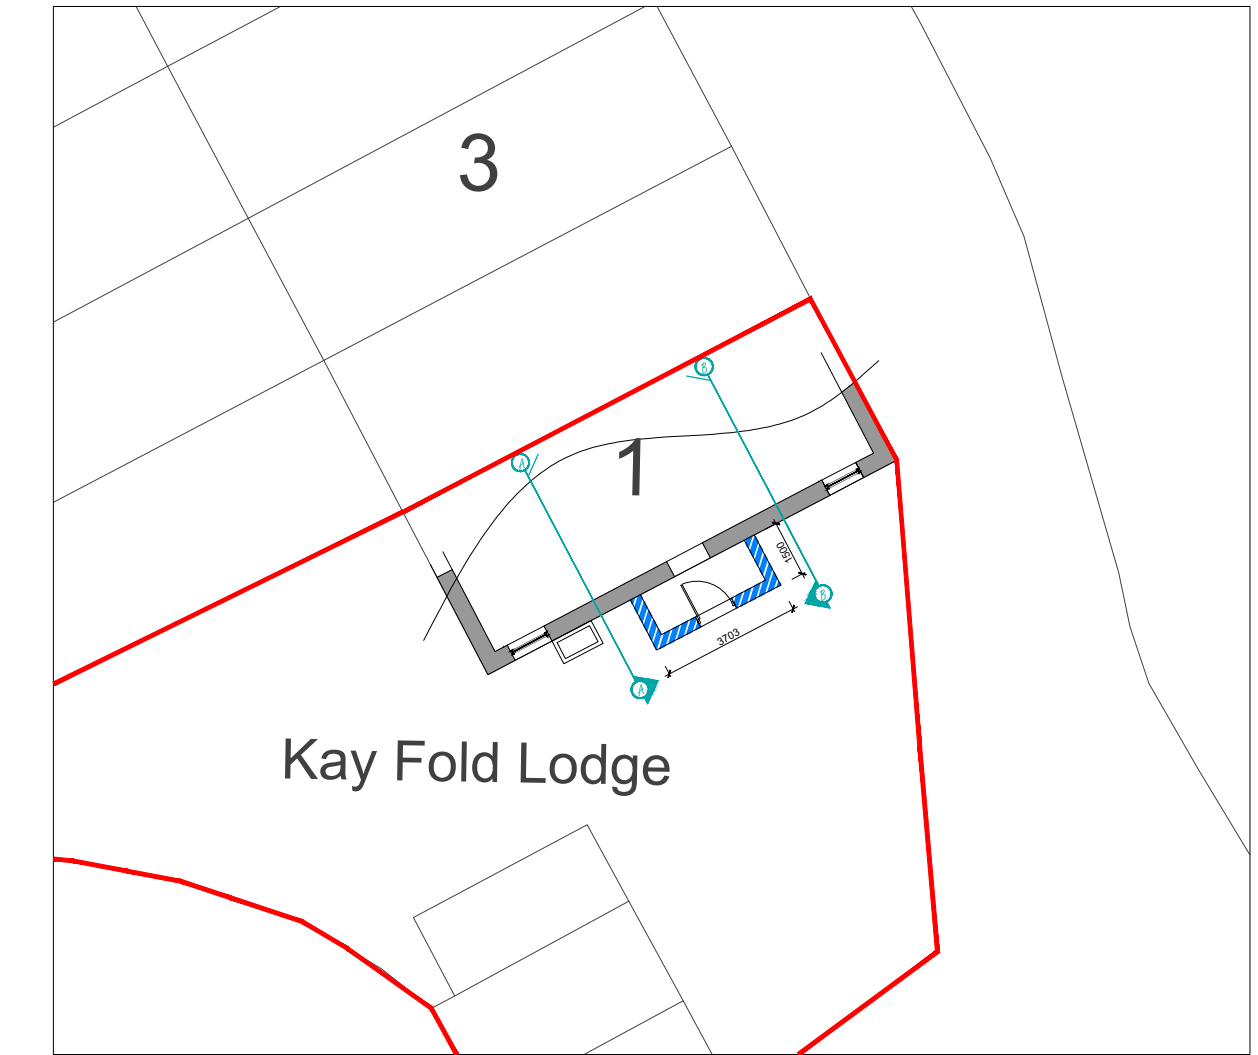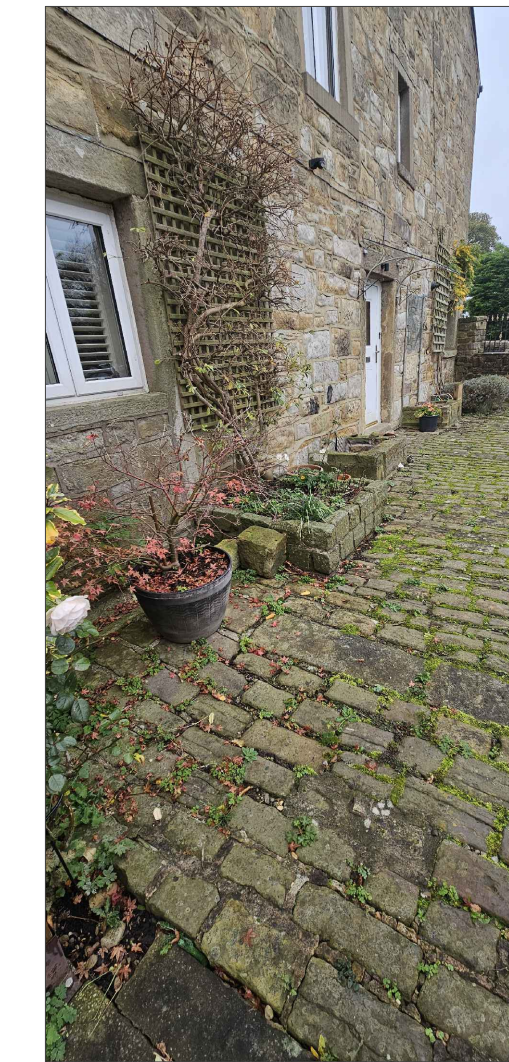

PROPOSED BLOCK PLAN - SCALE 1:1 200




PROPOSED SECTION A-A

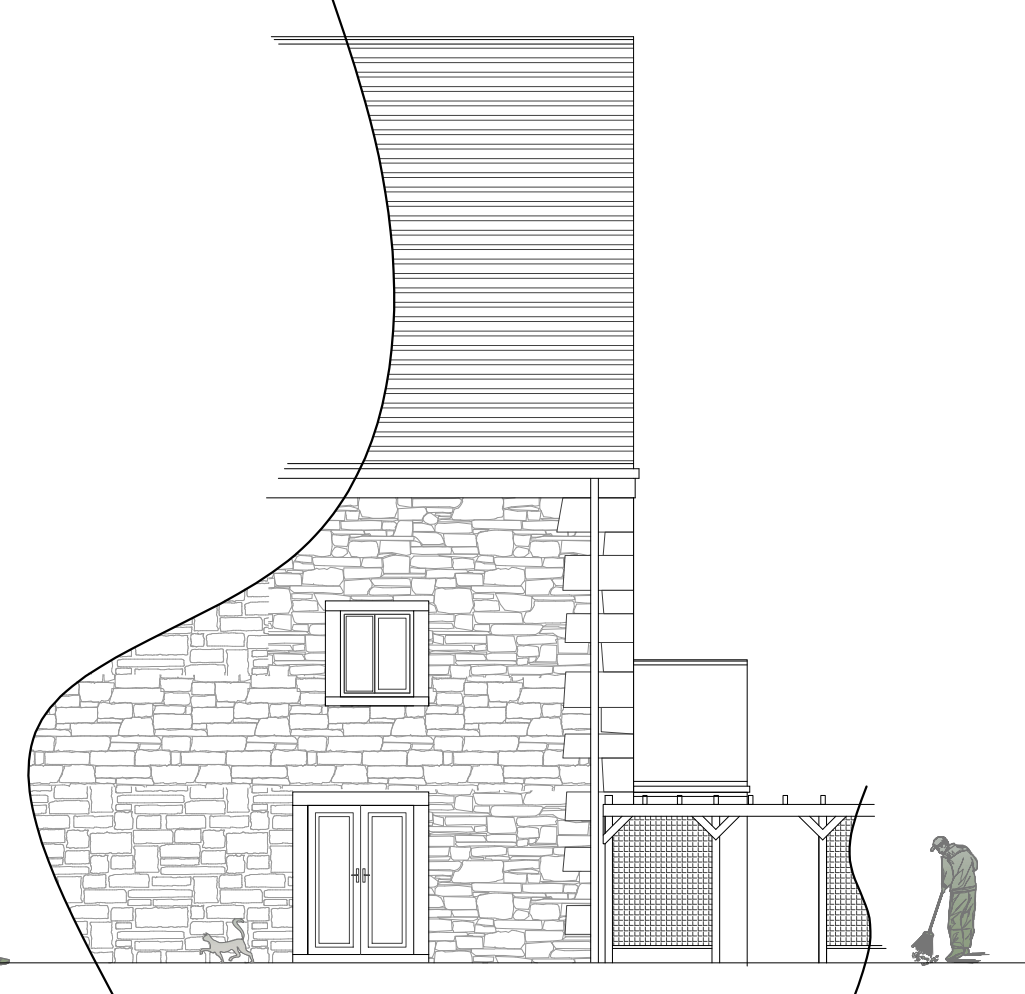


PROPOSED WEST ELEVATION




PROPOSED FRONT ELEVATION

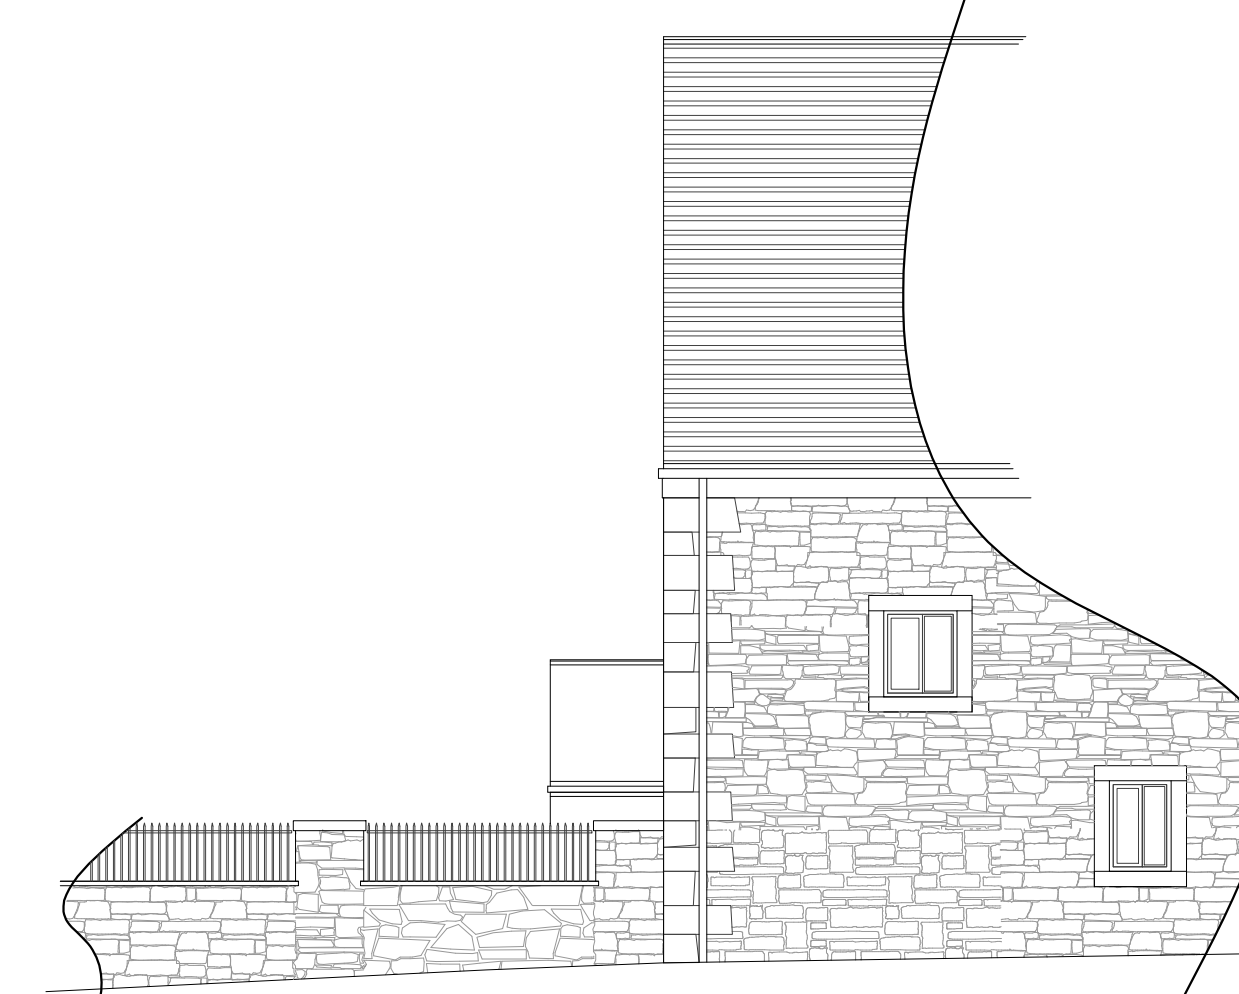

PROPOSED EAST ELEVATION

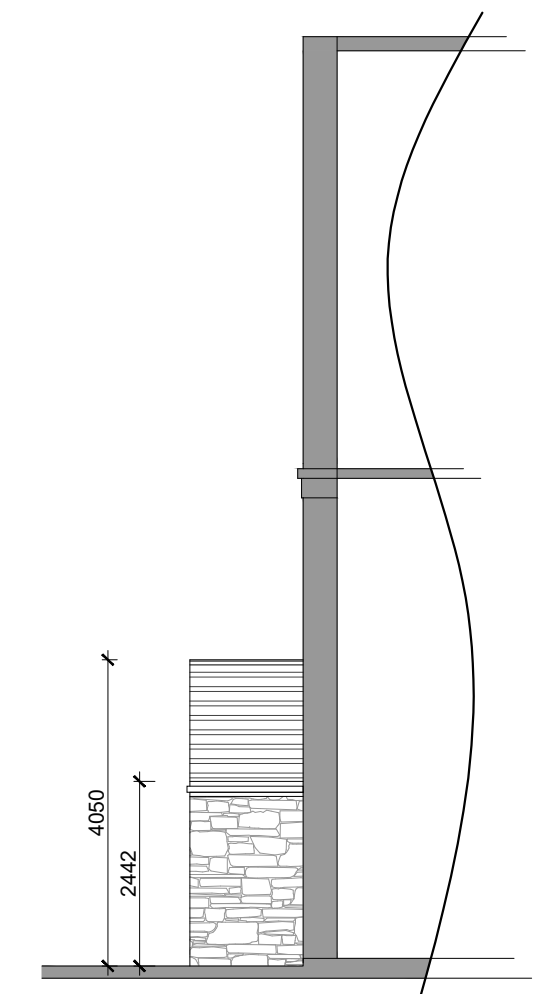

PROPOSED SECTION B-B

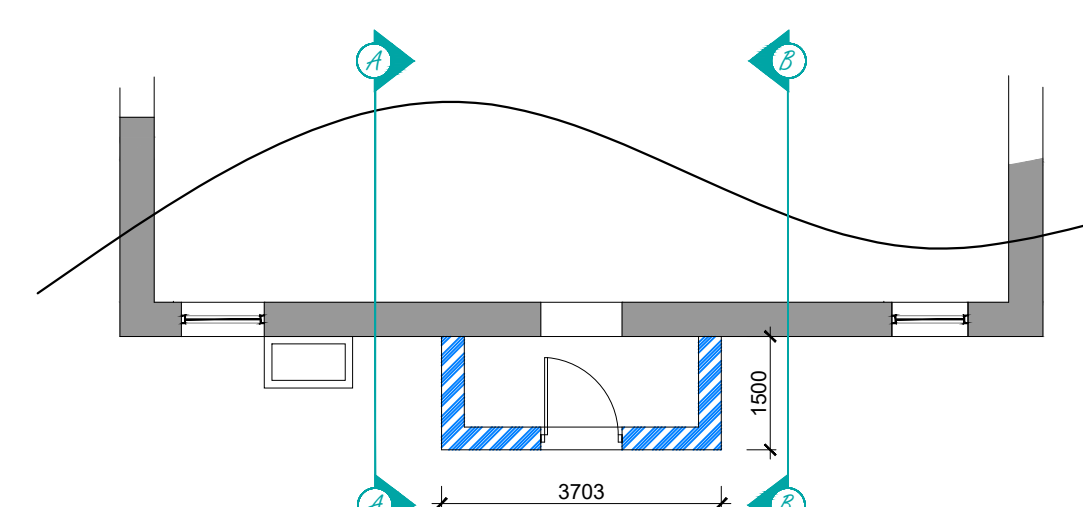

PROPOSED PART GROUND FLOOR PLAN

