



PROPOSED REAR ELEVATION I.100


0 2m 4m 6m 8m 10m

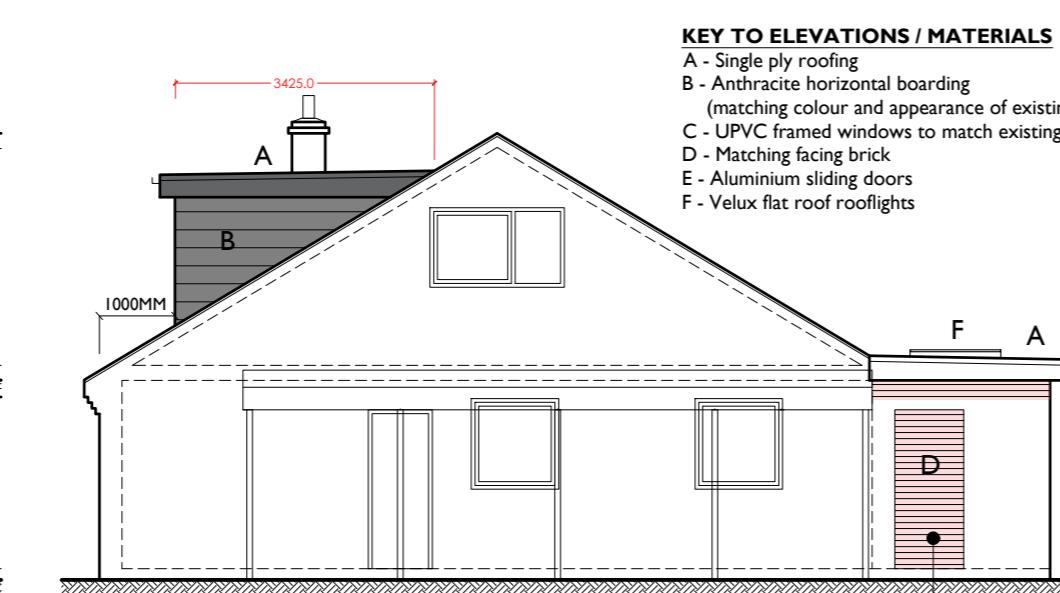


PROPOSED SIDE ELEVATION I.100

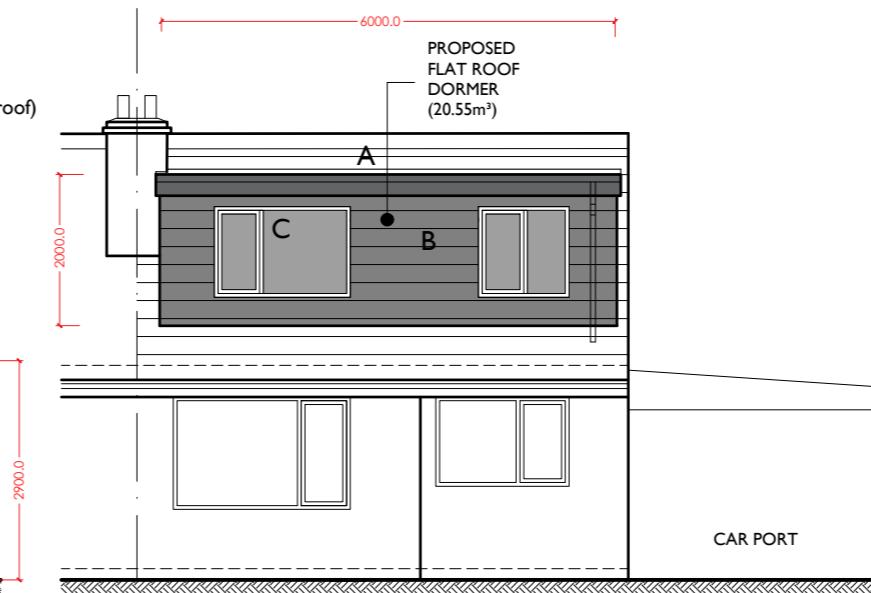

PROPOSED FRONT ELEVATION I.100

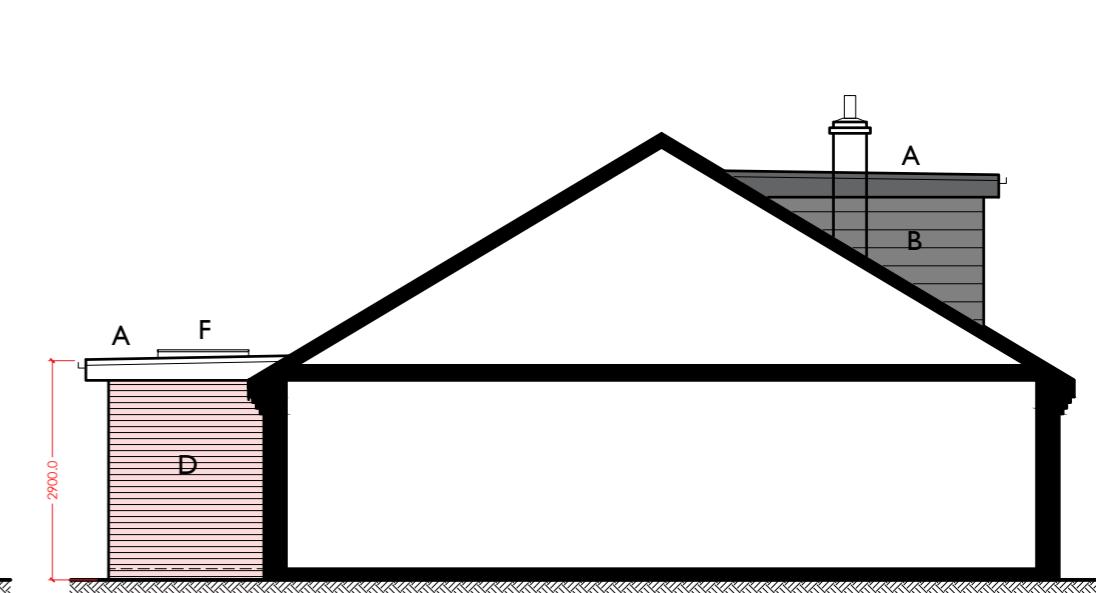


PROPOSED SIDE SECTIONAL ELEVATION I.100

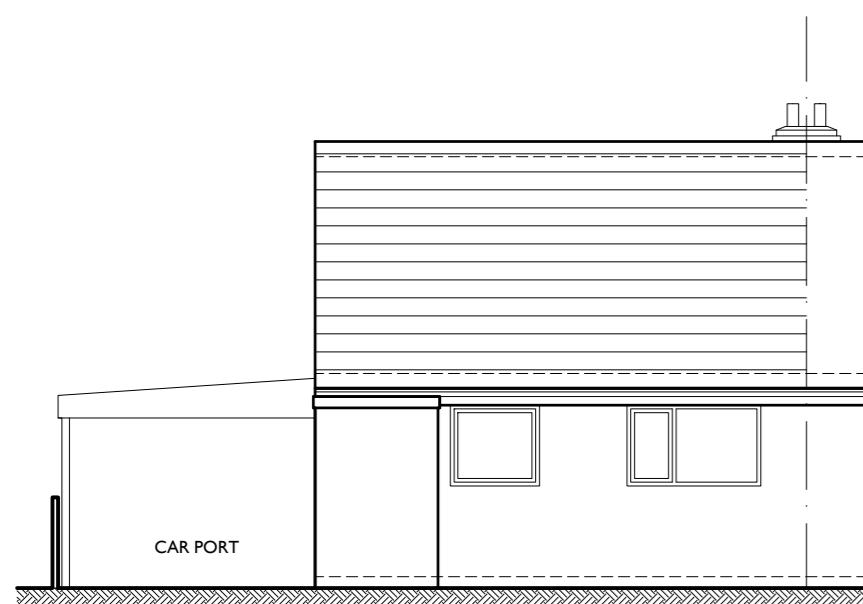


EXISTING REAR ELEVATION I.100

0 2m 4m 6m 8m 10m

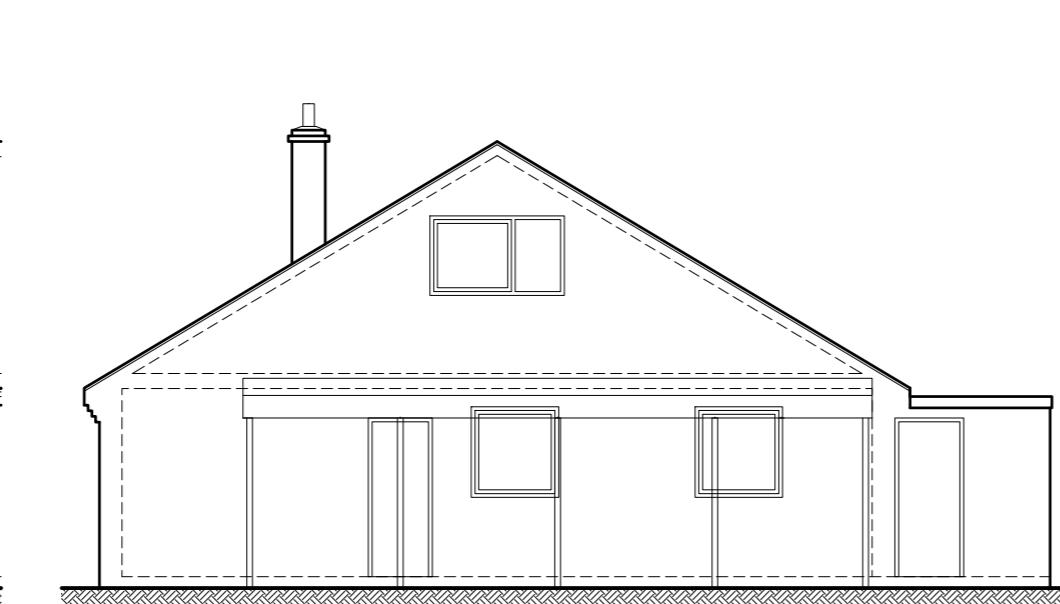


EXISTING SIDE ELEVATION I.100


0 2m 4m 6m 8m 10m

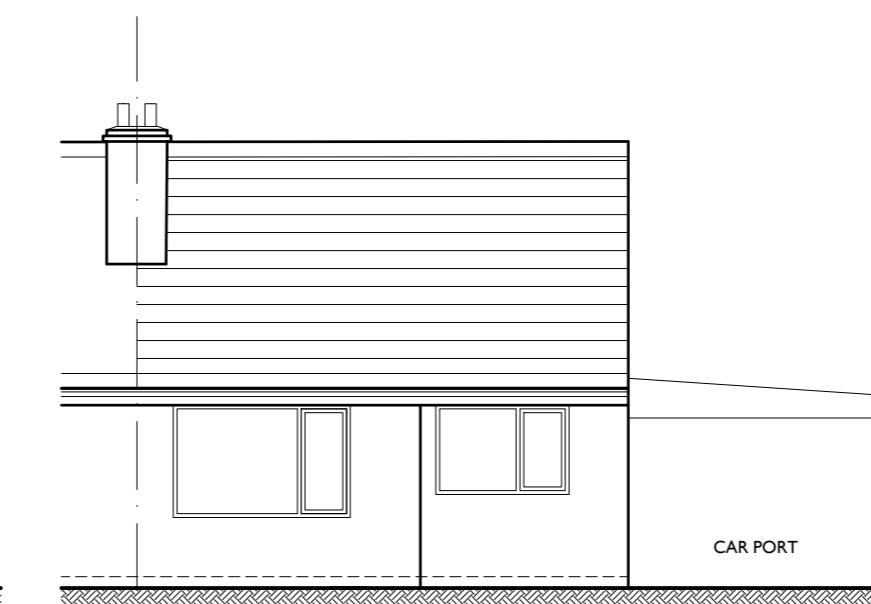

EXISTING FRONT ELEVATION I.100

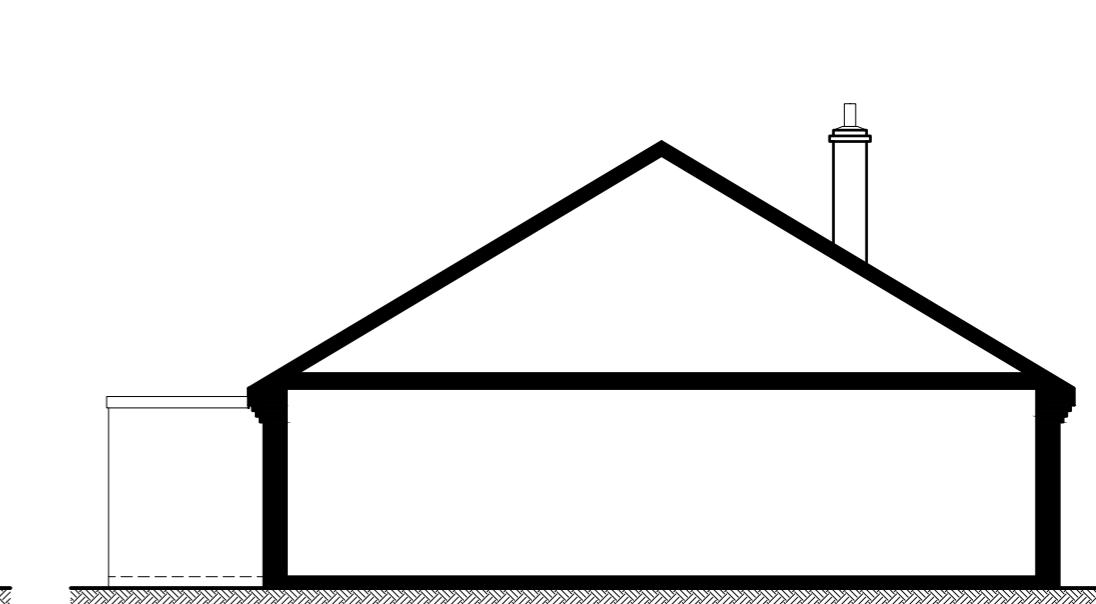


EXISTING SIDE SECTIONAL ELEVATION I.100

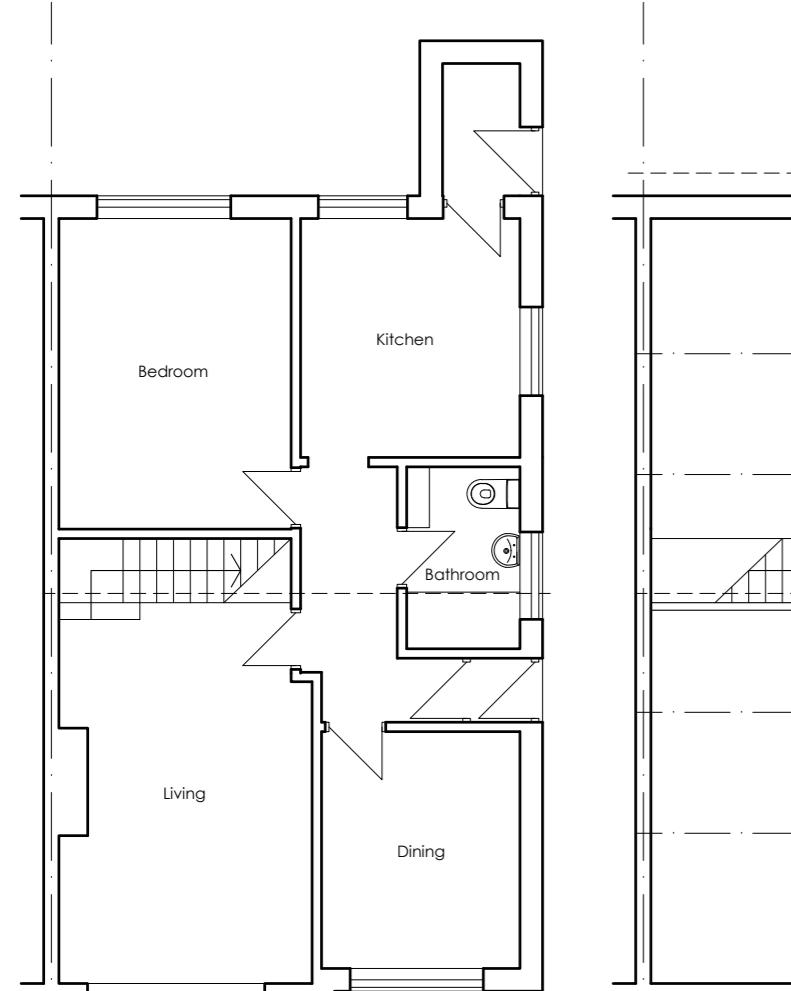


EXISTING GROUND FLOOR  
PLAN I.100

0 2m 4m 6m 8m 10m

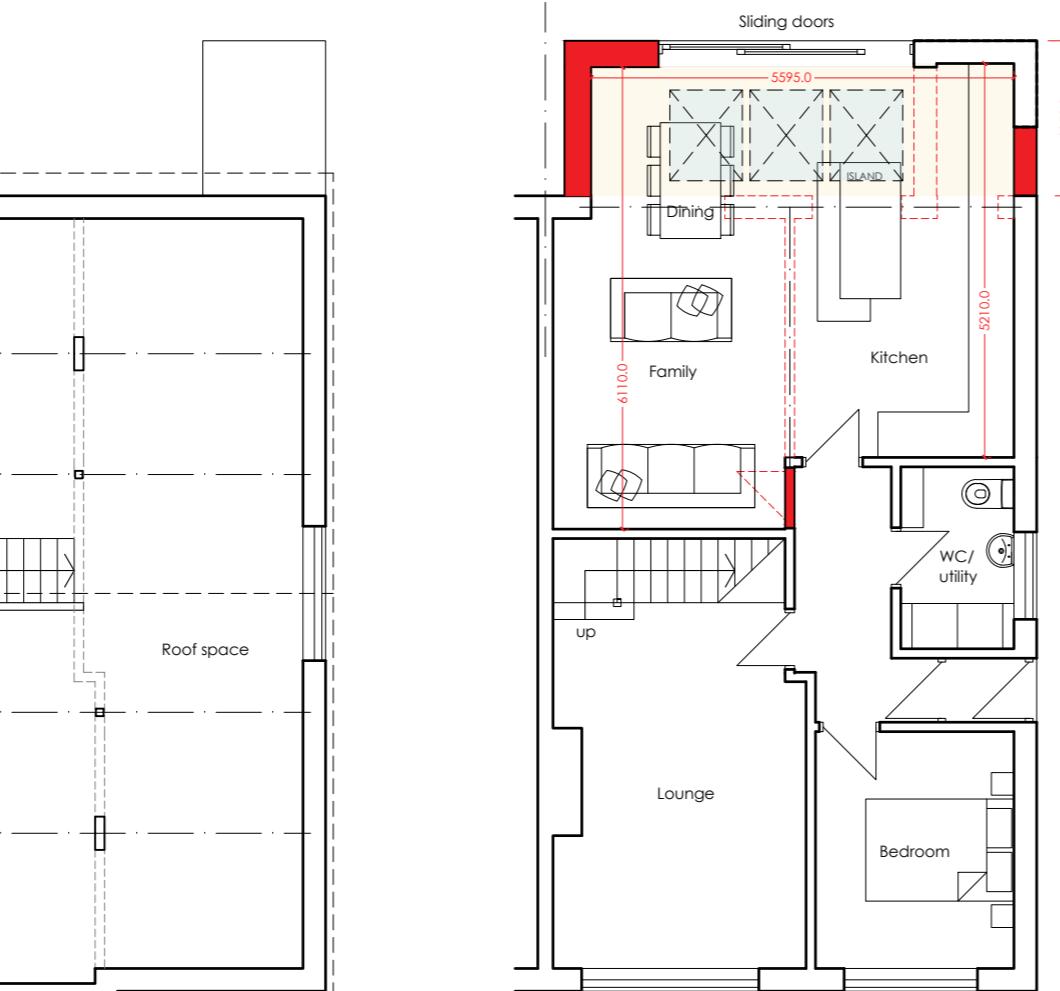


PROPOSED GROUND FLOOR  
PLAN I.100

0 2m 4m 6m 8m 10m

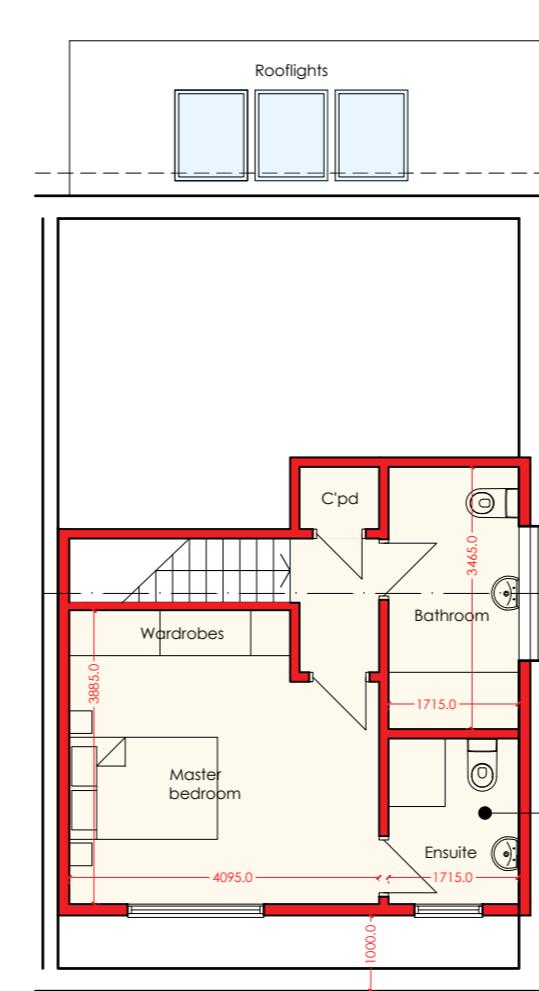


PROPOSED FIRST FLOOR  
PLAN I.100

0 2m 4m 6m 8m 10m

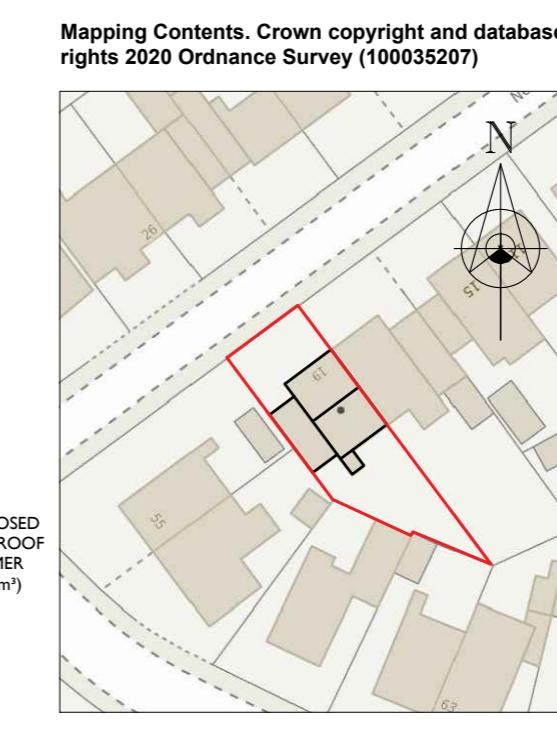

EXISTING SITE PLAN I.500

1:500  
0 10m 20m 30m 40m 50m

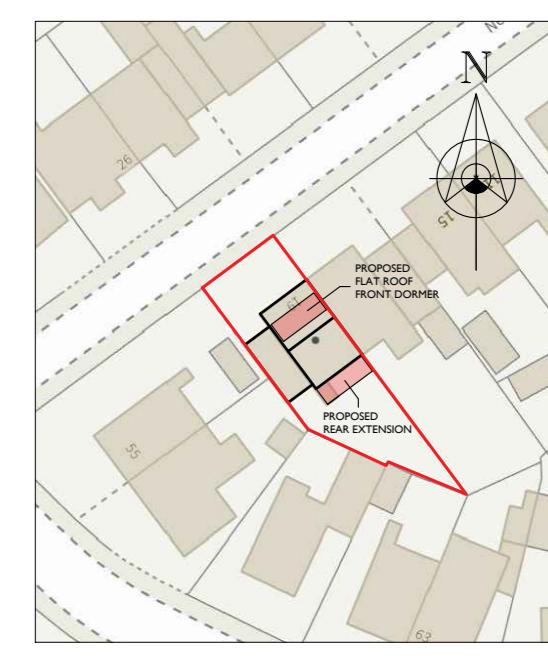

PROPOSED SITE PLAN I.500

1:500  
0 10m 20m 30m 40m 50m