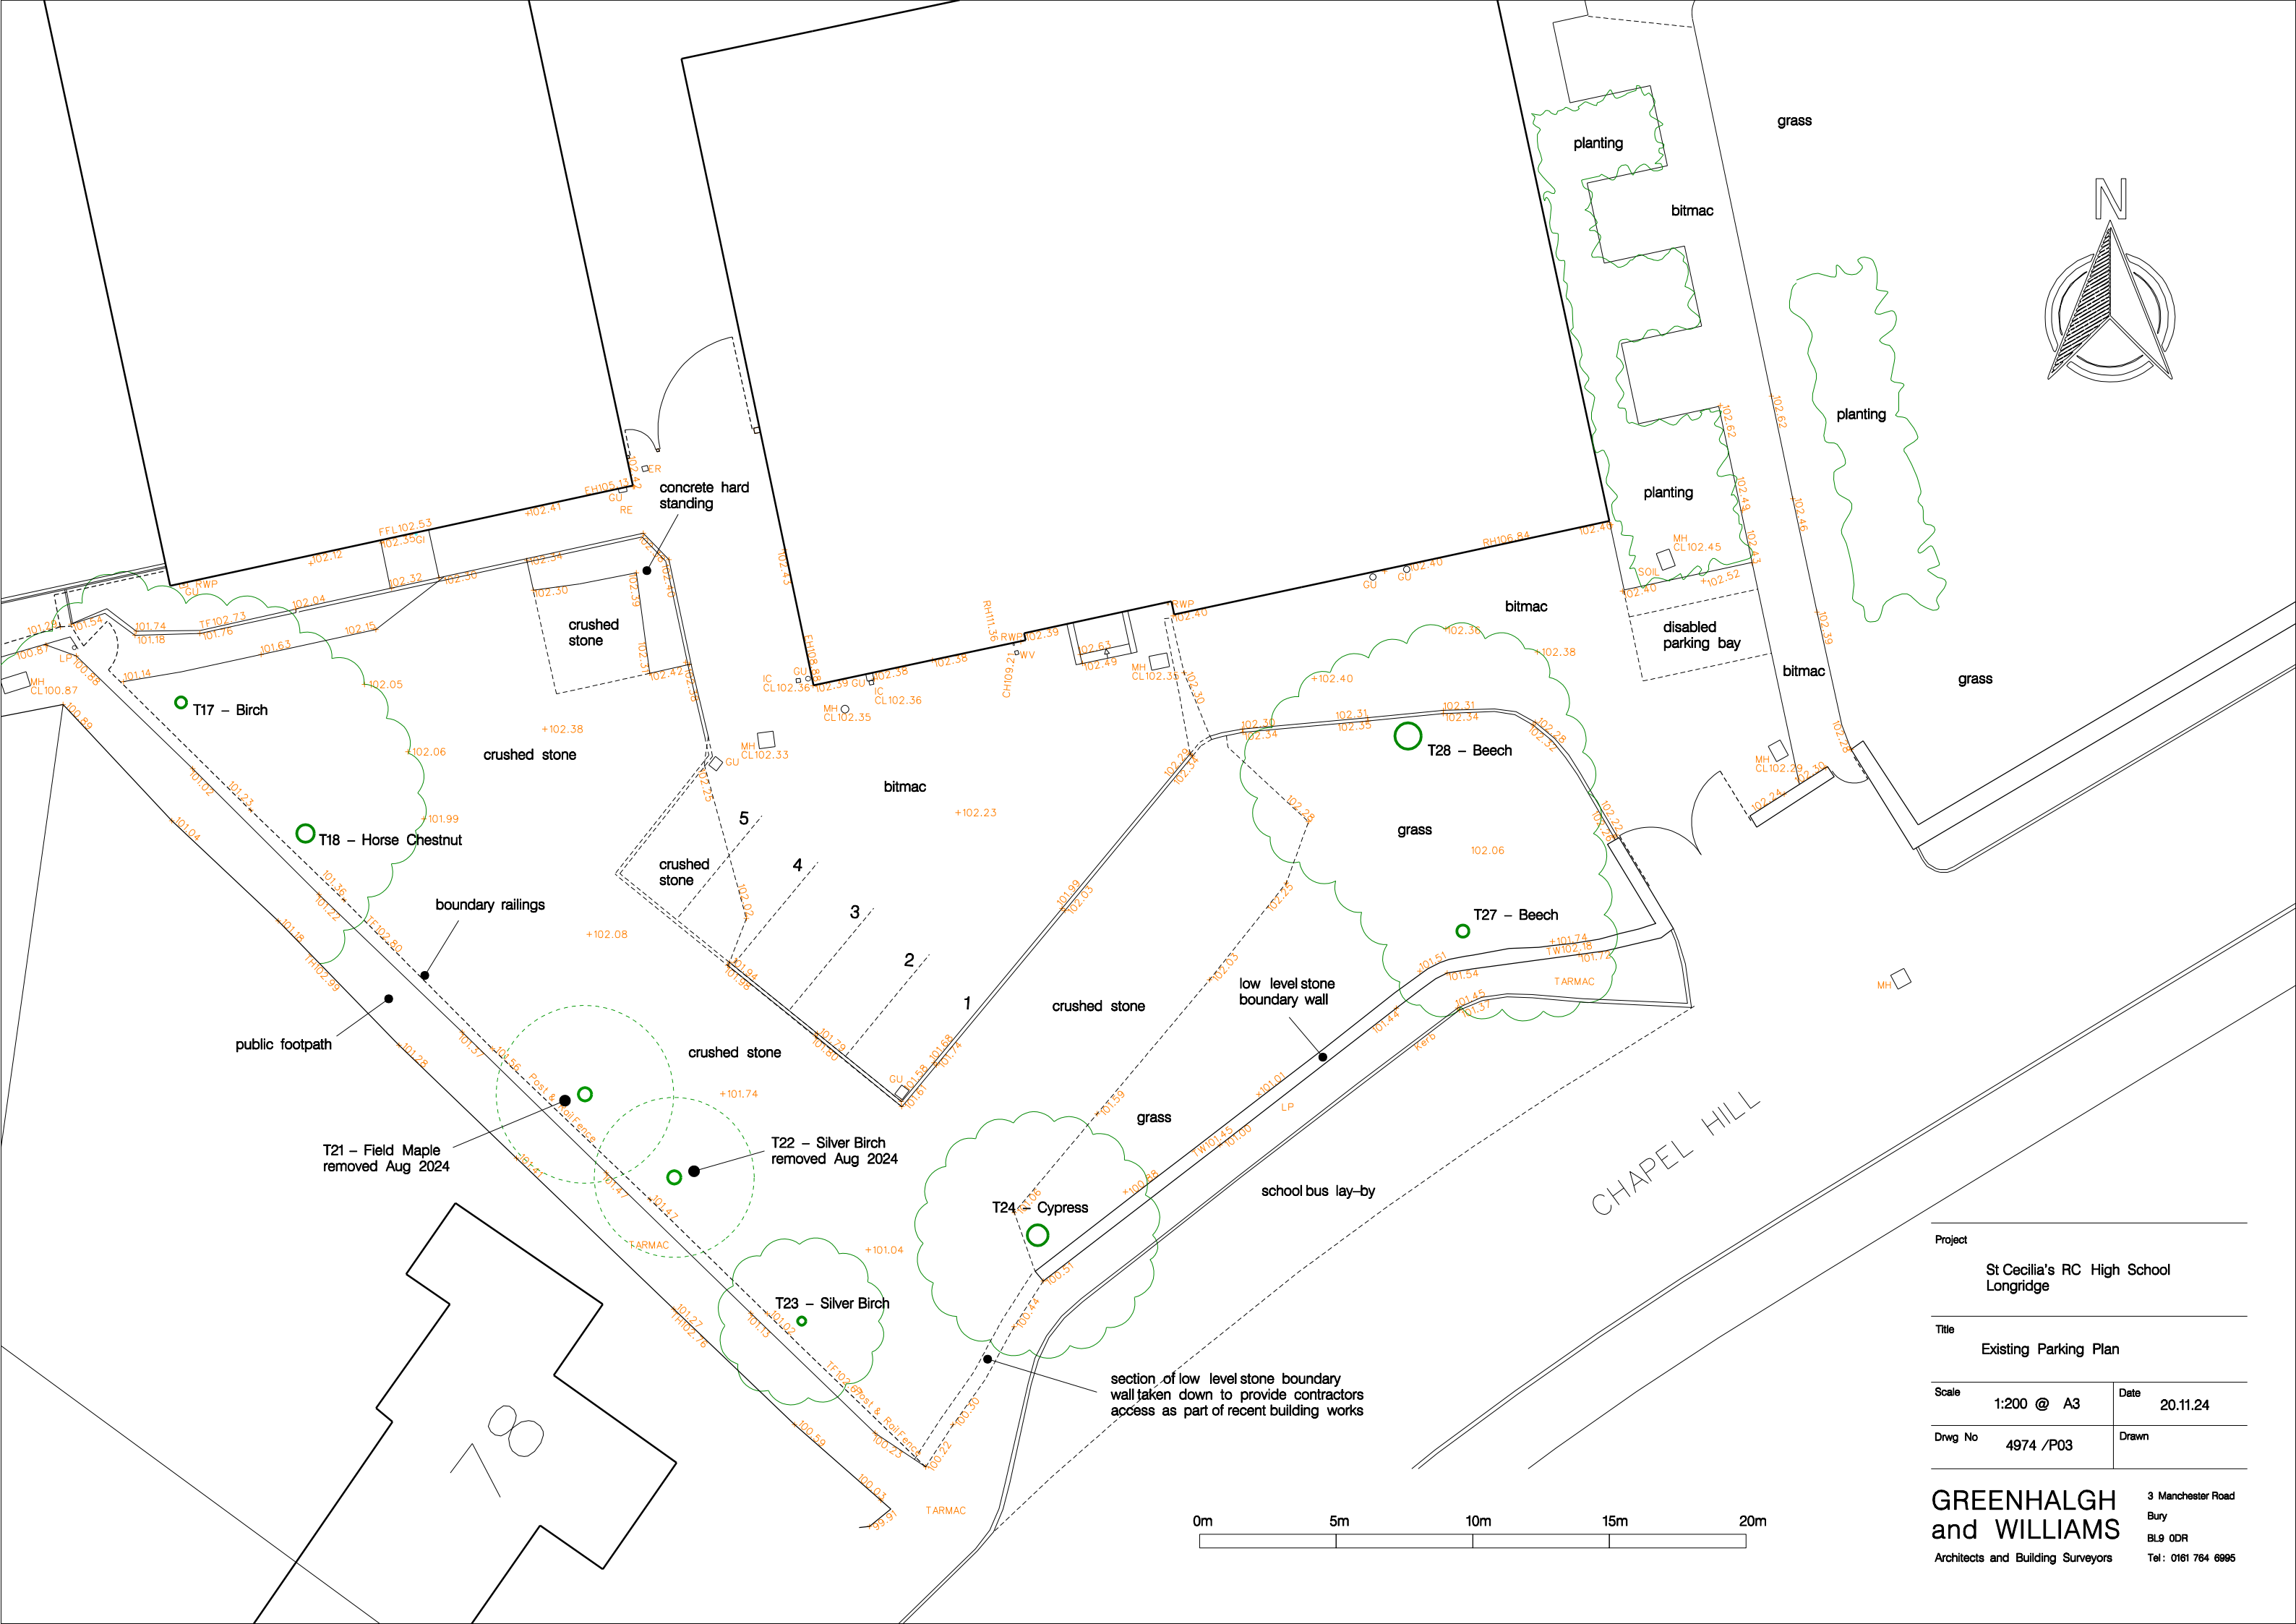


Project			St Cecilia's RC High School Longridge	
Title			Existing Parking Plan	
Scale	1:200 @ A3	Date	20.11.24	
Drwg No	4974 /P03	Drawn		