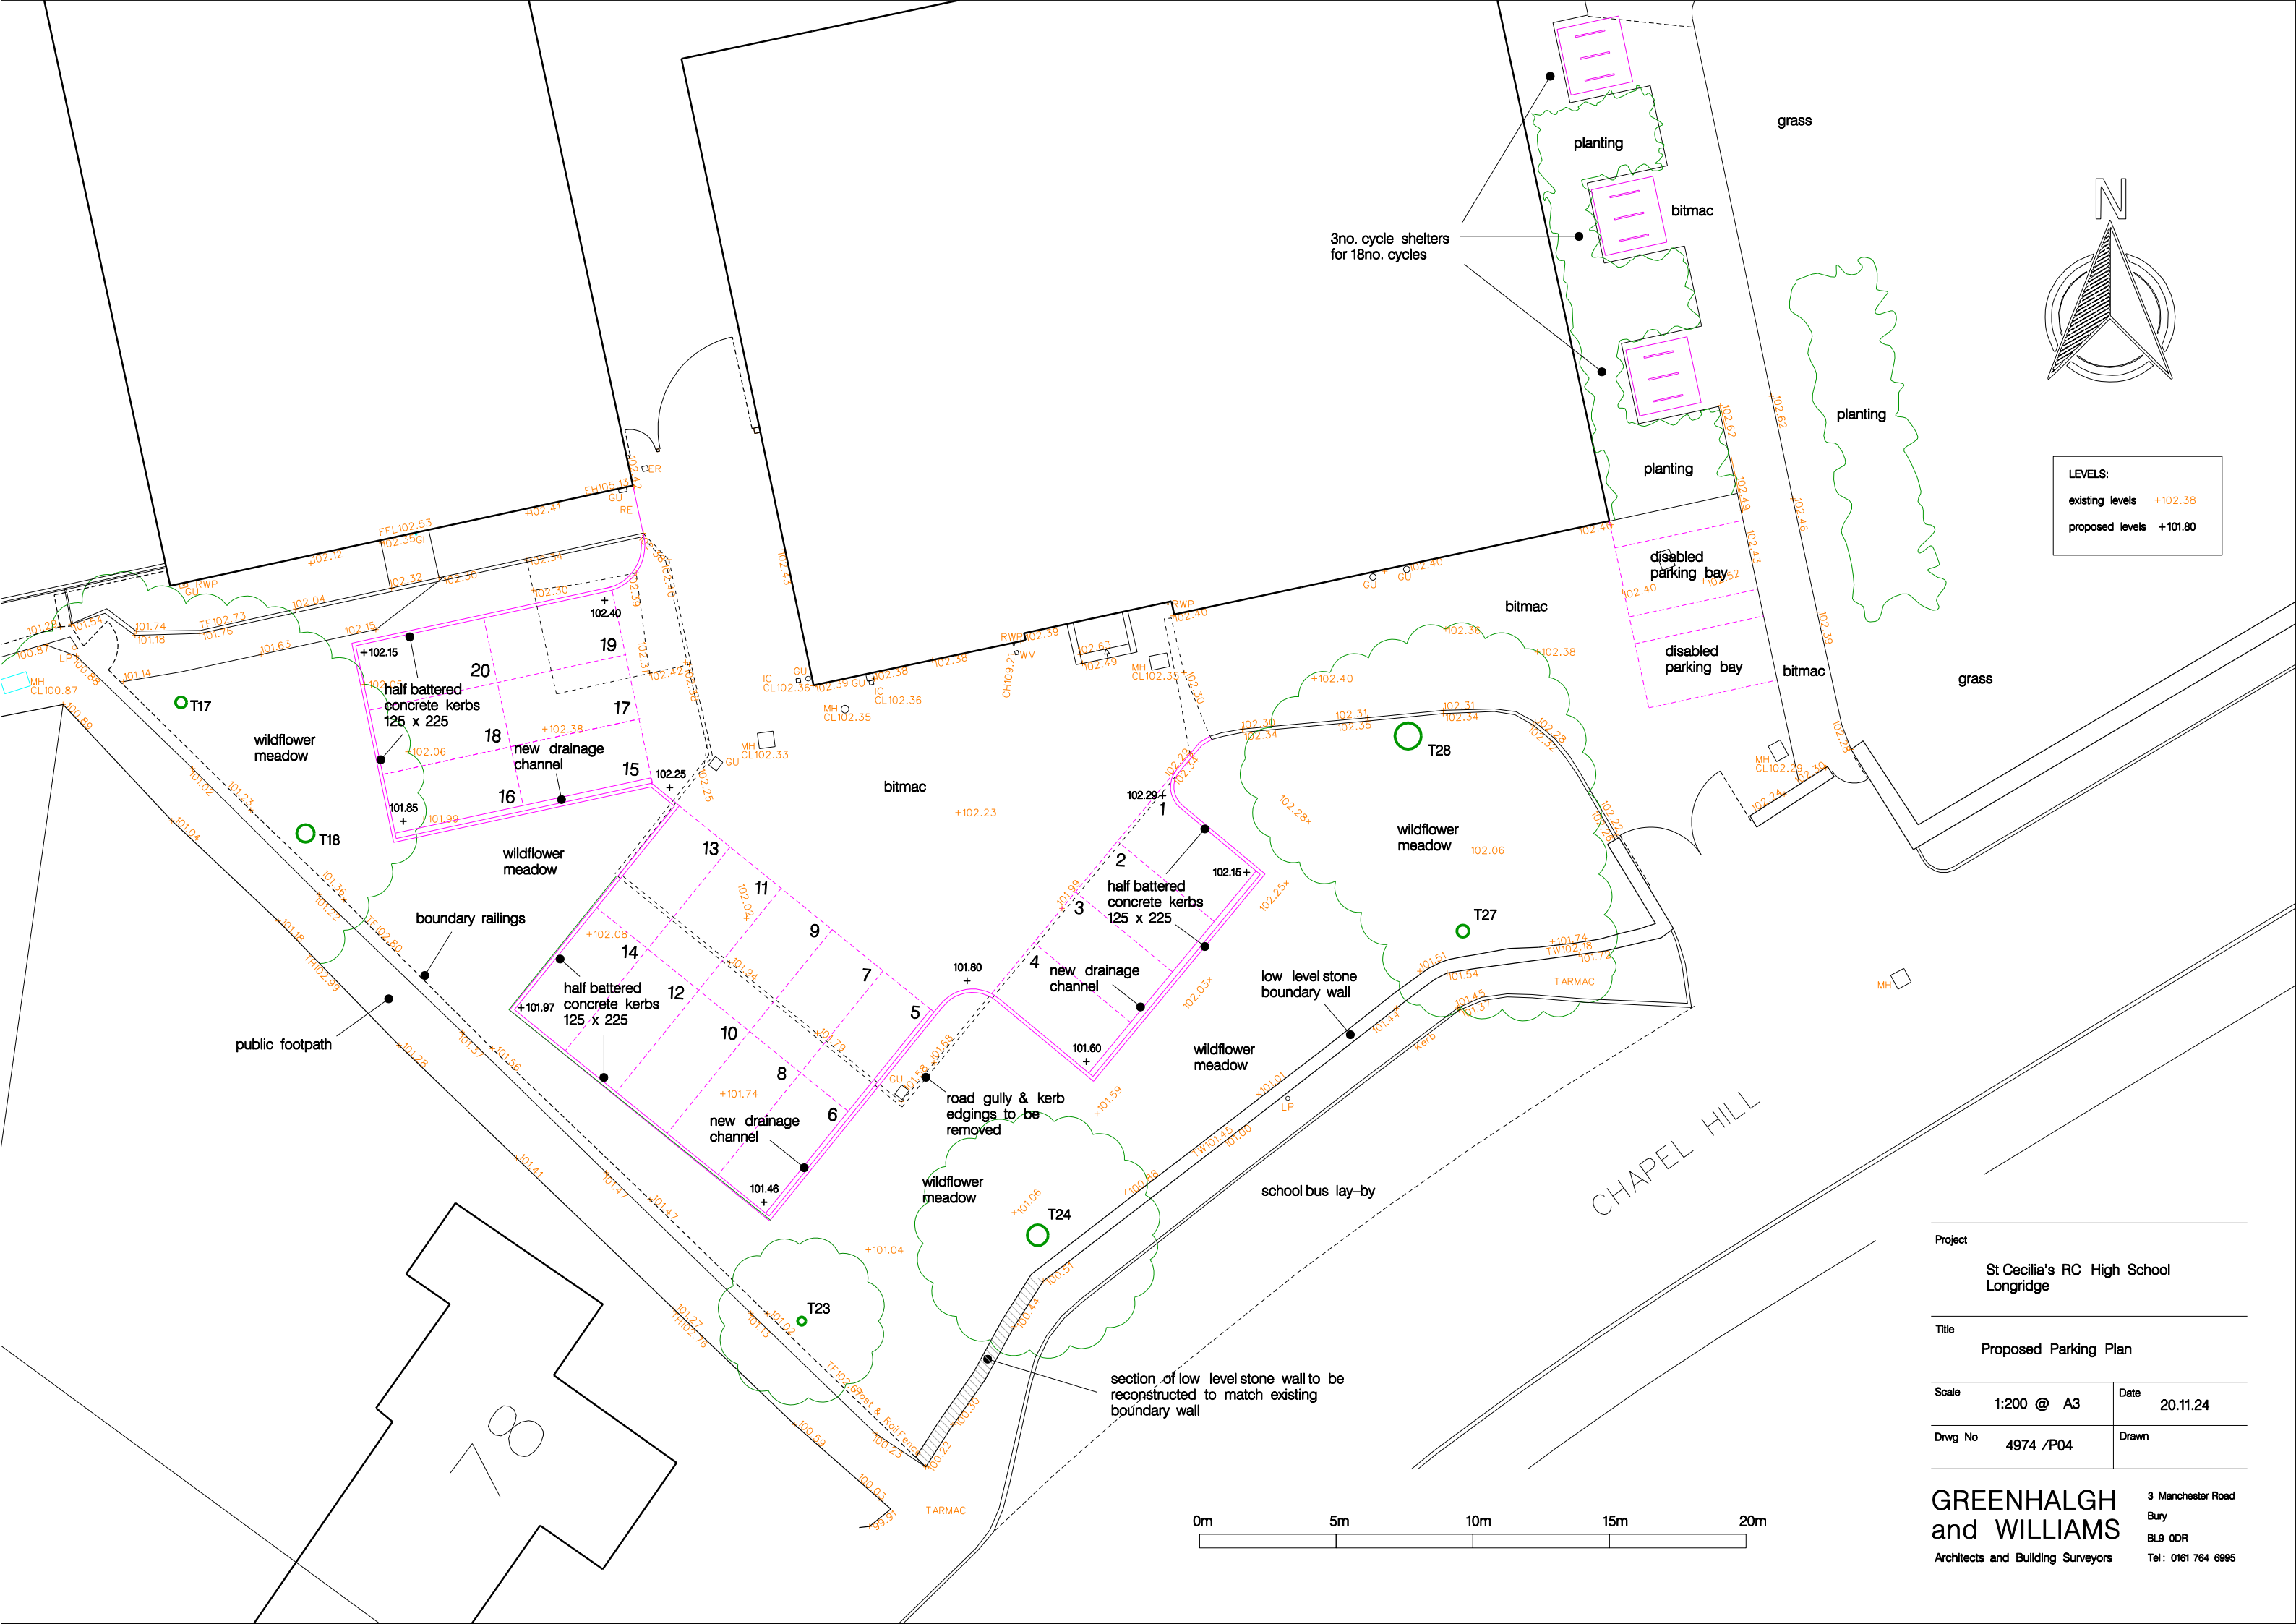


LEVELS:	
existing levels	+102.38
proposed levels	+101.80

Project	
St Cecilia's RC High School Longridge	
Title	
Proposed Parking Plan	
Scale	1:200 @ A3
Date	20.11.24
Drwg No	4974 /P04
Drawn	

GREENHALGH and WILLIAMS
Architects and Building Surveyors

3 Manchester Road
Bury
BL9 0DR
Tel: 0161 764 6995