


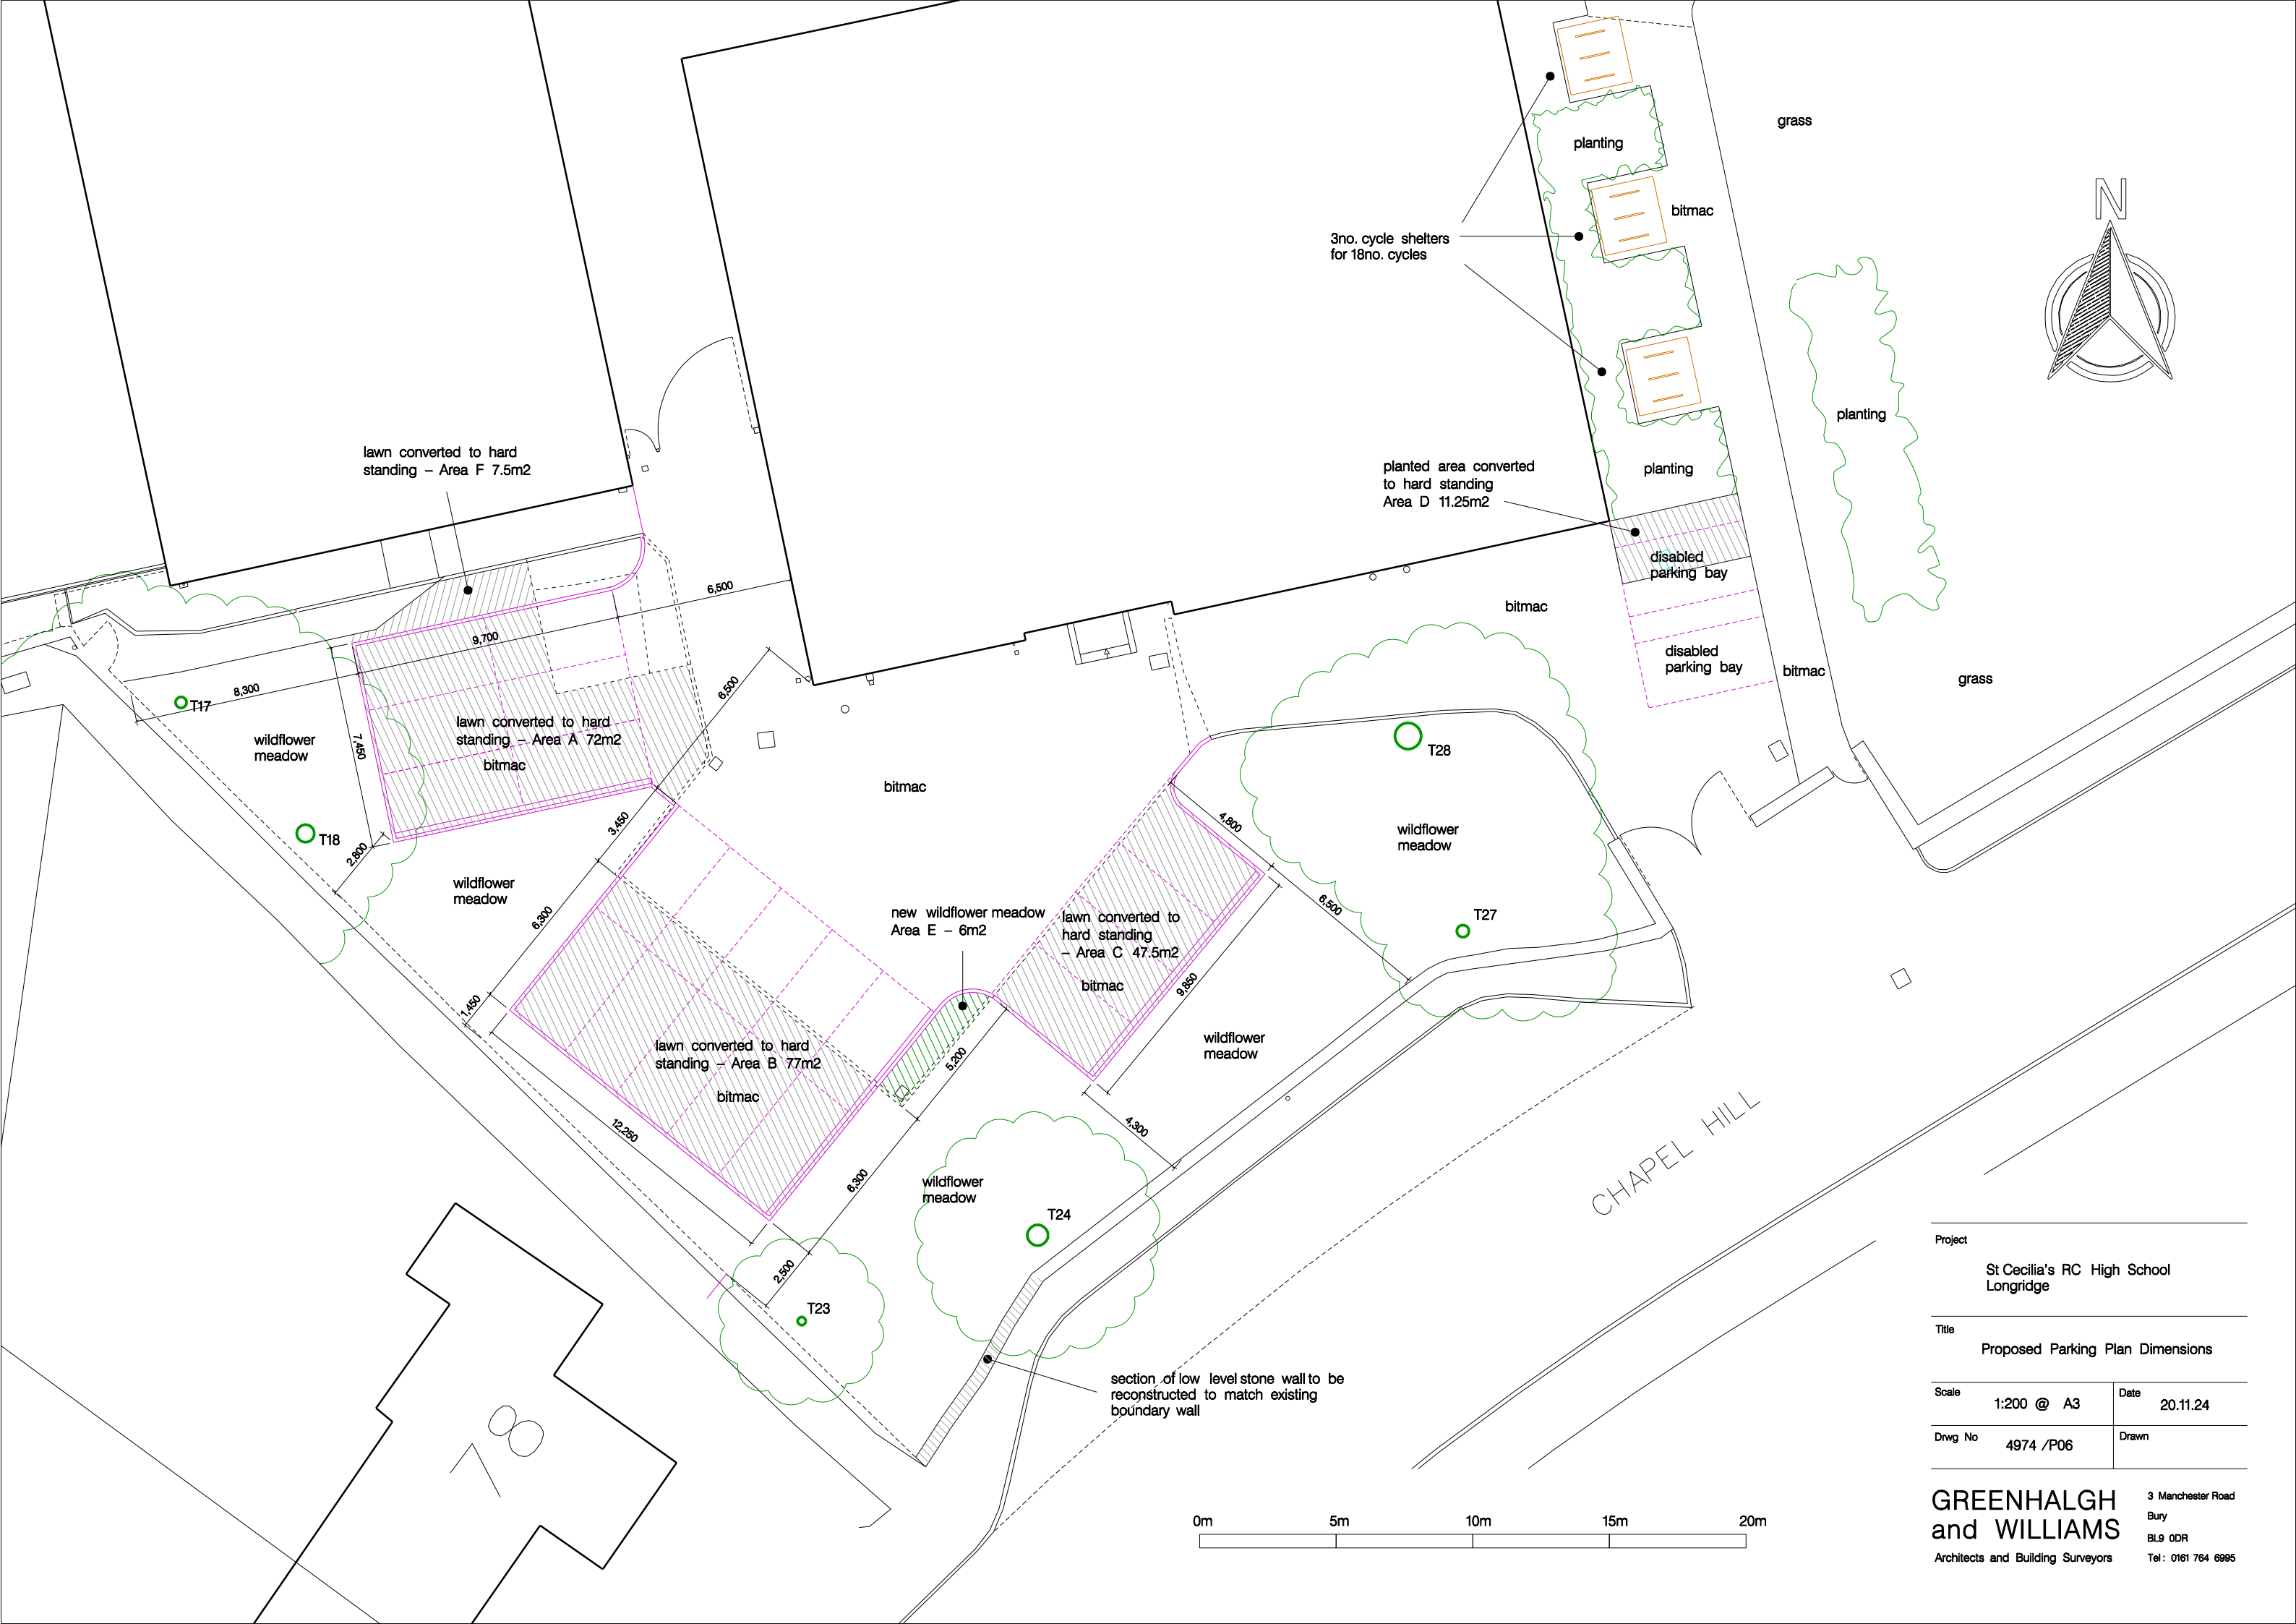

Project			St Cecilia's RC High School Longridge	
Title			Proposed Parking Plan Dimensions	
Scale	1:200 @ A3	Date	20.11.24	
Drwg No	4974 /P06	Drawn		

GREENHALGH and WILLIAMS
Architects and Building Surveyors

3 Manchester Road
Bury
BL9 0DR
Tel: 0161 764 6995