


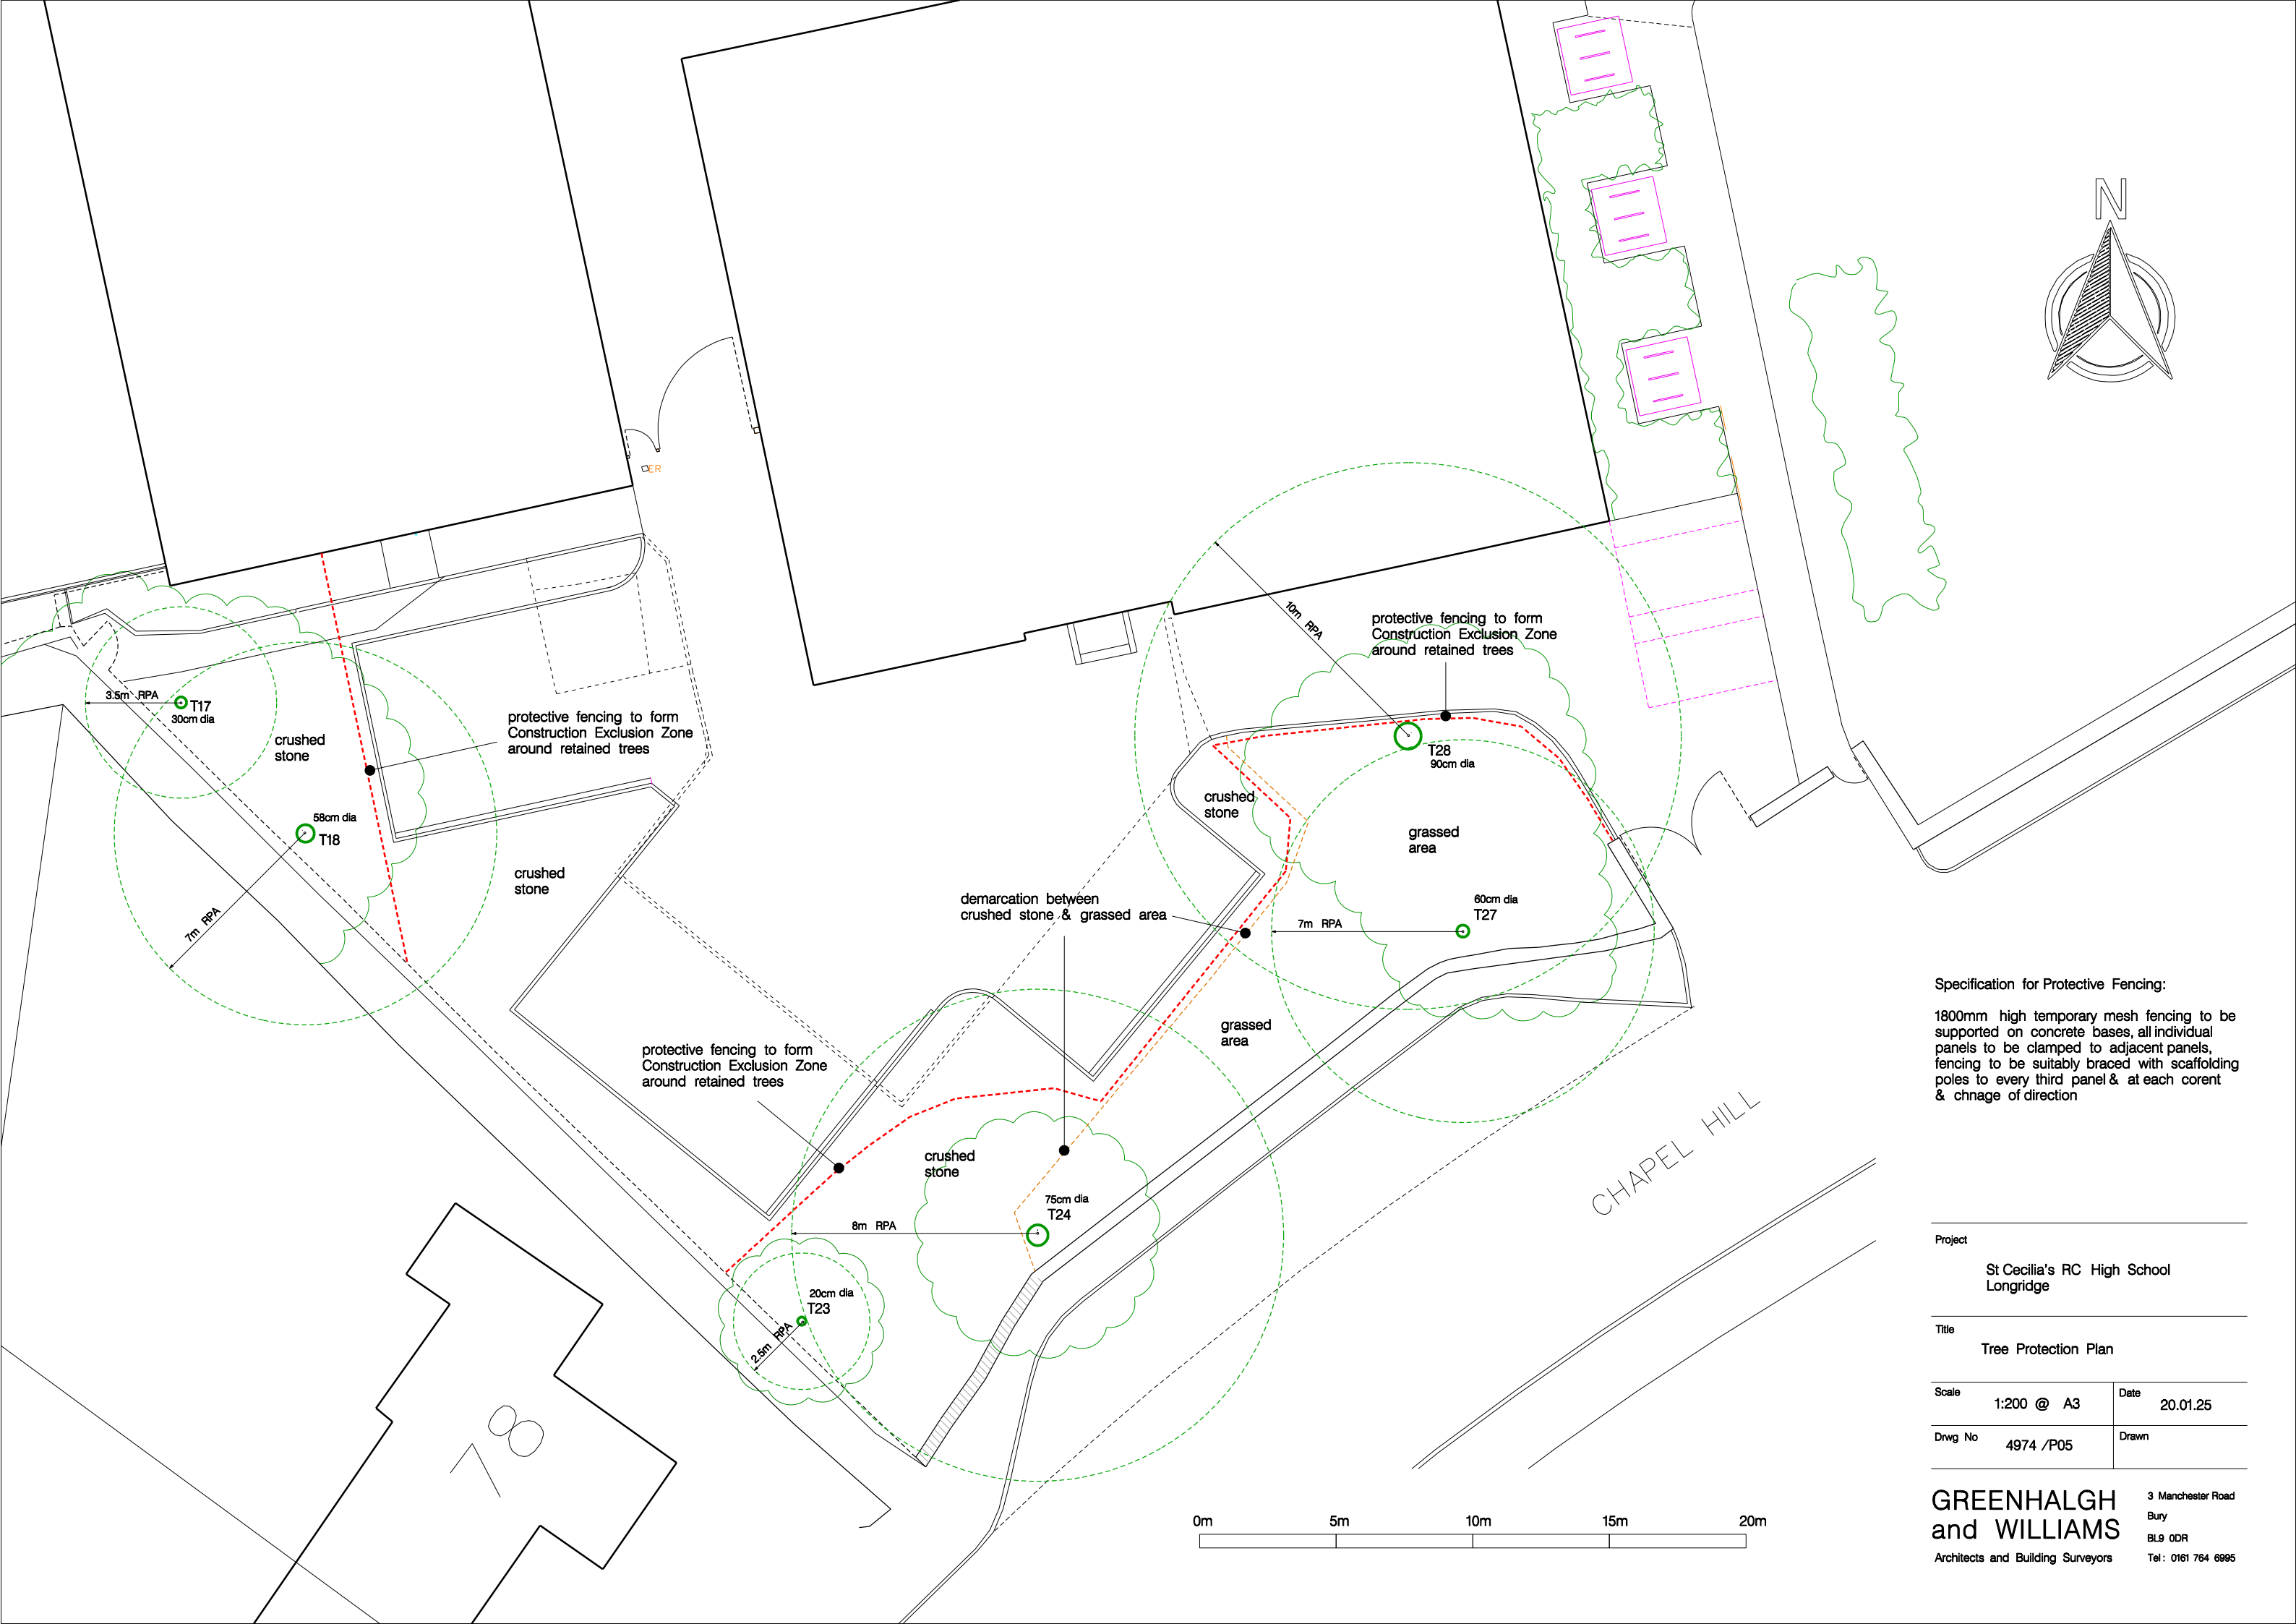

Specification for Protective Fencing:
1800mm high temporary mesh fencing to be supported on concrete bases, all individual panels to be clamped to adjacent panels, fencing to be suitably braced with scaffolding poles to every third panel & at each corent & chnage of direction

Project		
St Cecilia's RC High School Longridge		
Title		
Tree Protection Plan		
Scale	1:200 @ A3	Date 20.01.25
Drwg No	4974 /P05	Drawn