


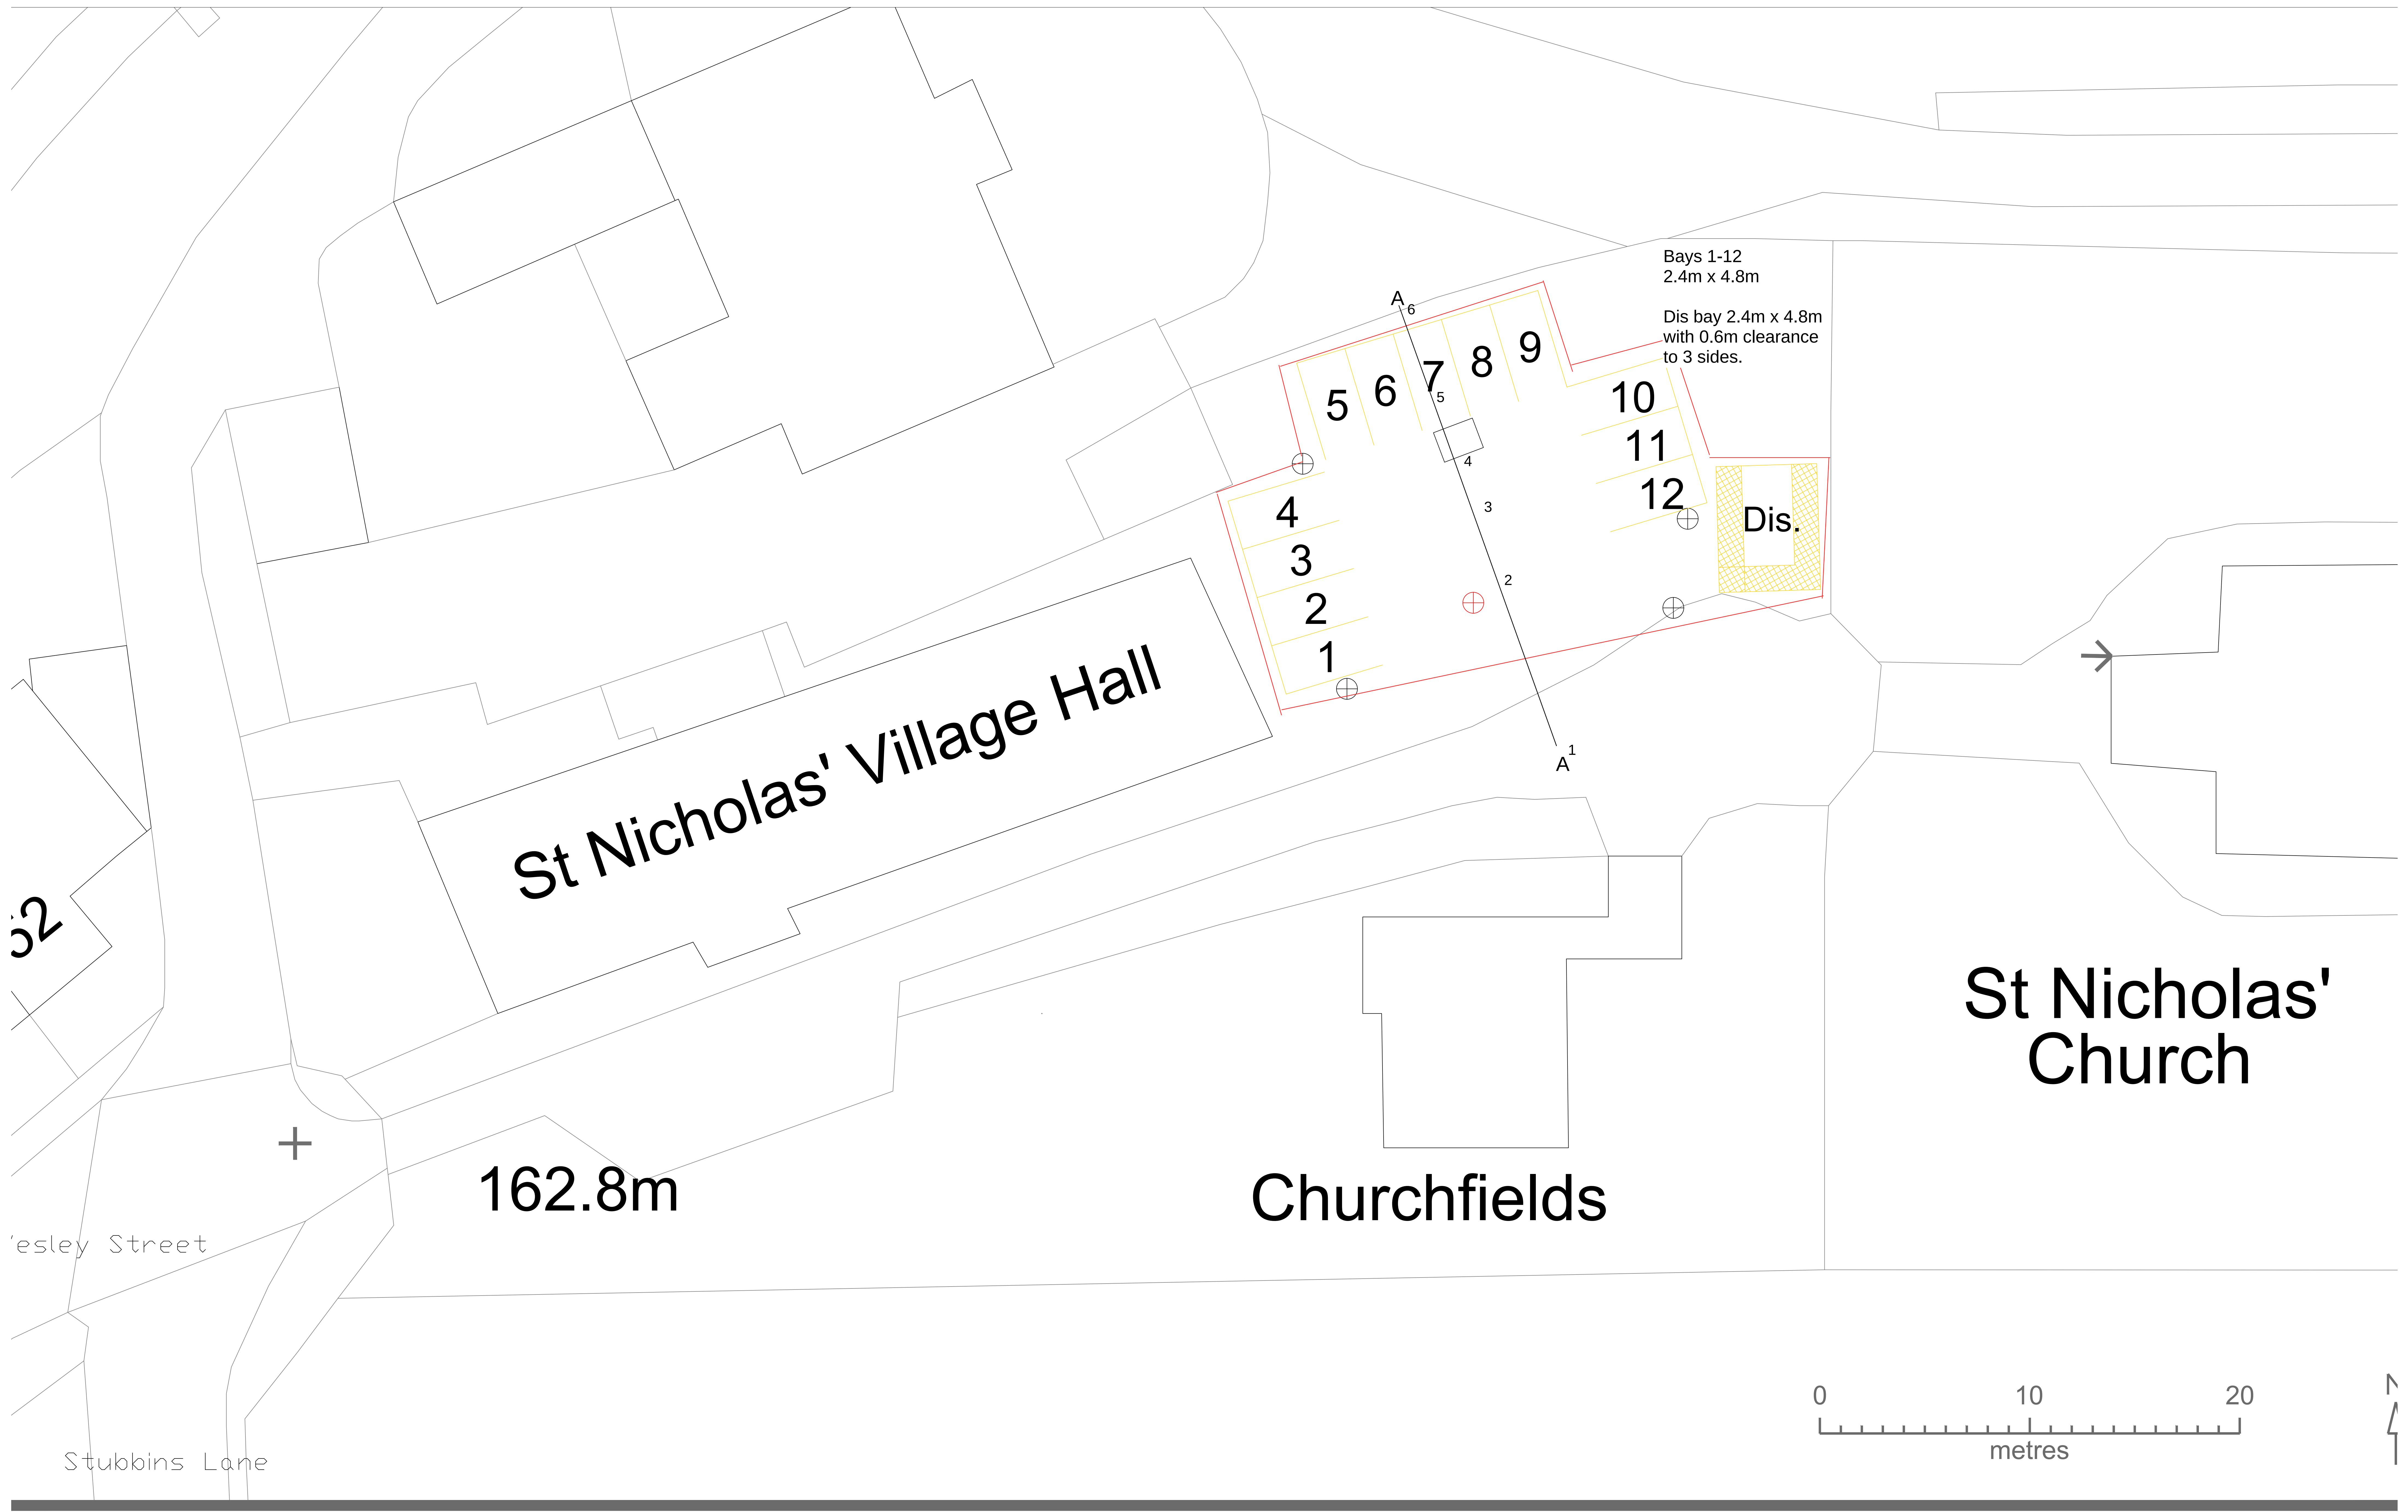

Proposed Site Plan
1:2500 @ A0