



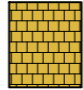

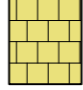


-  Permeable perimeter path paving in sandstone buff colour
-  Permeable patio paving in light sandstone buff colour
-  Permeable tarmac vehicular access and driveway surface
-  Denotes tree protective fencing
-  Denotes trees to be felled and removed

2) All dimensions shown on this drawing are in meters/millimeters unless otherwise noted.
 3) The contractor is to confirm all dimensions on site prior to commencing work and advise of any discrepancies immediately to the Architect

OGDEN DESIGN CONSULTANTS
 T : 07968493550
 E : RYAN@OGDENDESIGN.CO.UK
 W : WWW.OGDENDESIGNCONSULTANTS.CO.UK

PROJECT
Mr John Barton
 Dilworth Cottage,
 Ward Green Lane,
 Longridge, PR3 2ZL

DRAWING TITLE
Landscape Plan

DATE	Novemeber 2024	DRAWN BY	RCO
SCALE	1:50@A1	CHECKED	RO
DWG No	1403 - L01(006)	REVISION	-

Landscape Plan Scale 1:200