
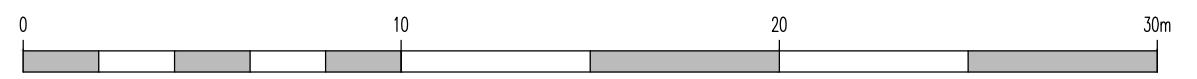


Notes:-

1. Drawings to be used for Planning purposes only.
2. All dimensions are to be checked on site and set-out, prior to manufacture, purchase of furniture, fabrication or construction. Any discrepancies are to be brought to the attention of MDA Design Ltd.
3. MDA Design Ltd will not accept any responsibility until the necessary construction and on site checks have taken place
4. DO NOT ORDER MATERIALS FROM THE DRAWINGS.  
Materials to be ordered from site measurements.
5. The copyright for this drawing and design shall remain the property of MDA Design Ltd.
6. This drawing is not to be reproduced without the written permission of MDA Design Ltd.

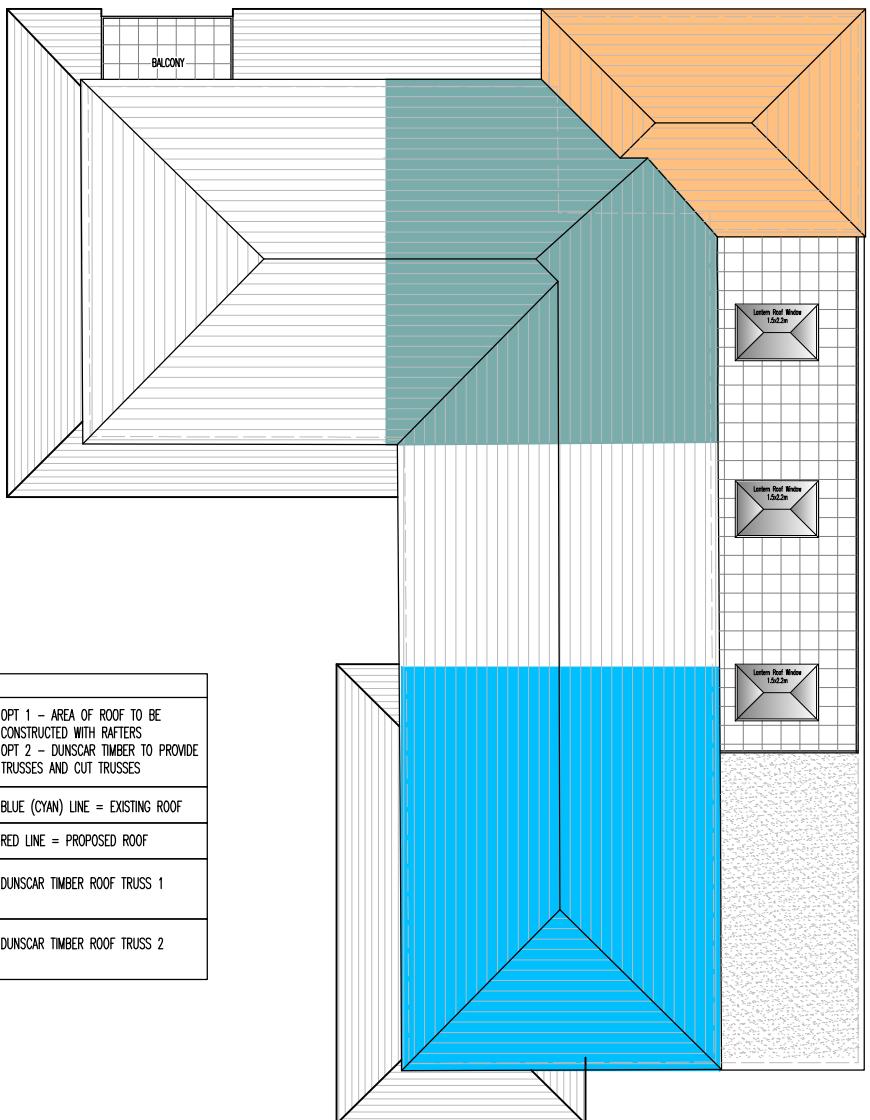

MDA DESIGN  
www.mdaas.co.uk  
01204 275185

PROPOSED  
ROOF PLAN

BRYHER HOUSE  
KENYON LANE  
DINKLEY, BB6 8AN

Scale Date Dwg By	1:200 @ A3 13/01/2025 MA	Drawing No. Rev.
-------------------------	--------------------------------	---------------------

PLANNING