



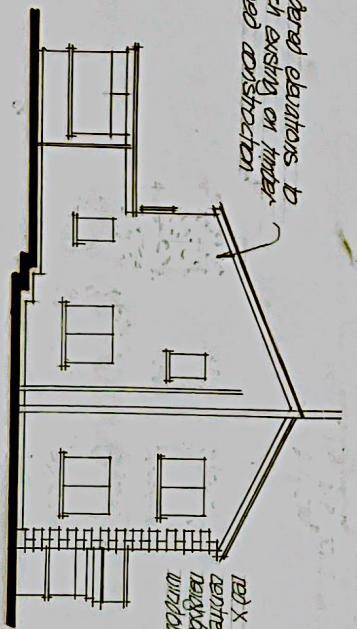


SW ELEV
1 TO 100

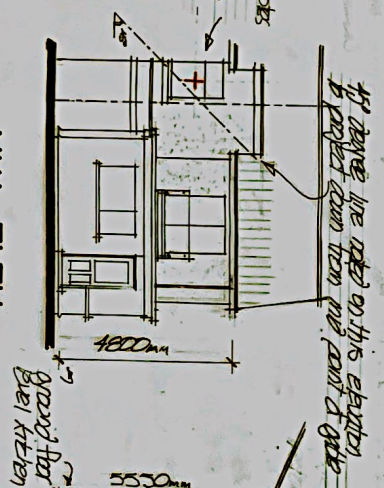

NW ELEV
1 TO 100




NE ELEV
1 TO 100

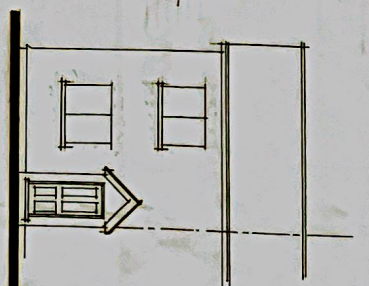

SE ELEV
1 TO 100

skates to match existing on main 1500mm x 30mm rafters, structural ridge & valley beams to be supported on steel post frame

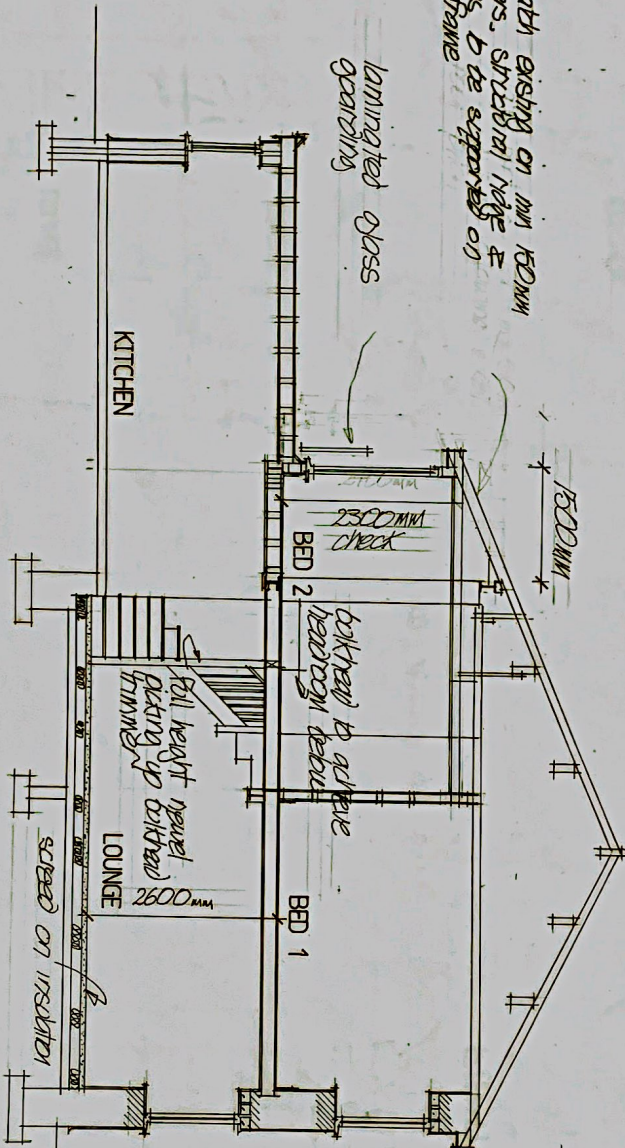

SECTION
1 TO 50

Existing

elevations, section

at [REDACTED] ILY LOT/46, PARSONS RD, WILSHIRE, BRUNO B1 4AA
for M2 I DOUGAD
scale 1 TO 50 & 1 TO 100 AT A2
date 2ND FEBRUARY 2022

DRG NO 4/A/B/
C/A/B/

30/3/22 REV A - FINISHED BEAR FIRST FLOOR
EXTENSION ROOF HEIGHTS DOTTED ON ELEV
1/18/22 REV B PROPOSAL AMENDED TO REDUCE IMPACT
ON NEIGHBOURS PER FLOOR WINDOW
18/12/22 REV C FURTHER AMENDMENTS TO PRESENT
CLARIFY DISCUSSIONS WITH TRAINING DEPARTMENT

