



0m 1m 2m 3m 4m 5m
1:750 SCALE BAR

GROUND FLOOR

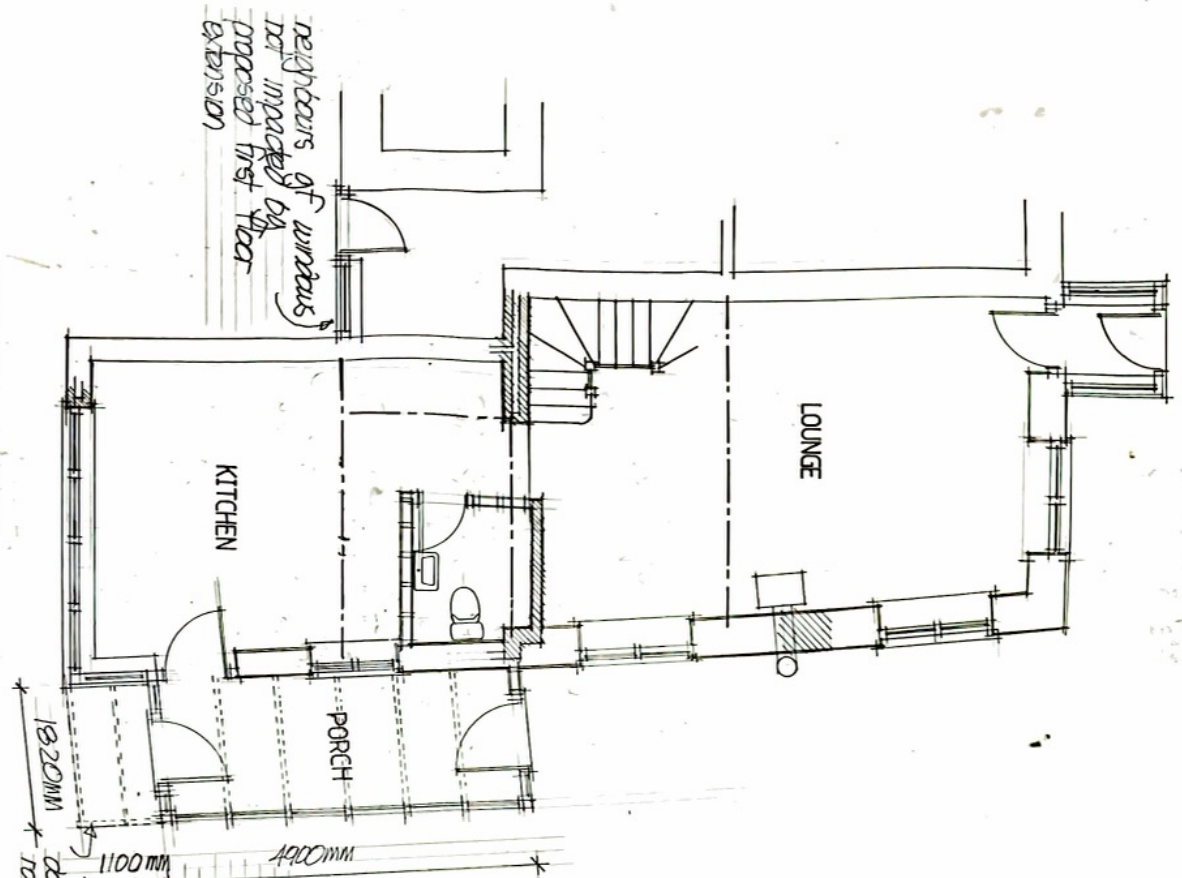

FIRST FLOOR

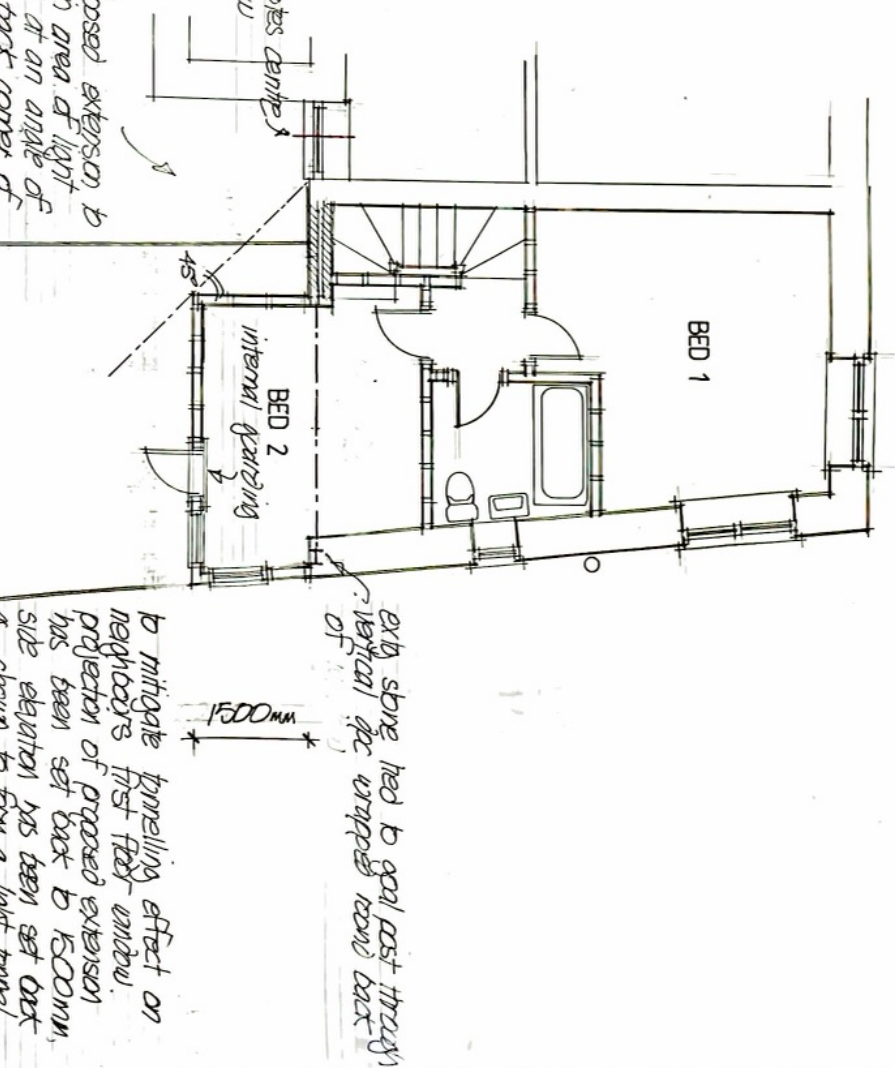

proposed plan layouts

at IVY COTTAGE, PARSLOVE RD, WILPSHIRE, B1220 BS1 4AG
for MR I PULCH
scale 1:750 AT A2
date 3/1 JANUARY 2022