


**SECTION A-A** **SECTION B-B**

Concrete foundation to Engineers specification

Signage Text Forticrete  
Font Times New Roman, double spaced or others  
Colour Bath unit 2240 x 440 x 120mm

**MATERIALS KEY**

<b>Forticrete Stone Pyramid Cap</b> Ref: PC4 Colour: Bath Size: 650 x 140mm	<b>Forticrete Stone Coping</b> Ref: TW315 Colour: Bath Size: 315 x 890mm	<b>Forticrete Walling Stone</b> Colour: Black Old Weathered Finish: Split Size: 440 x 140mm	<b>Solid density 3.6N aggregate blockwork</b>

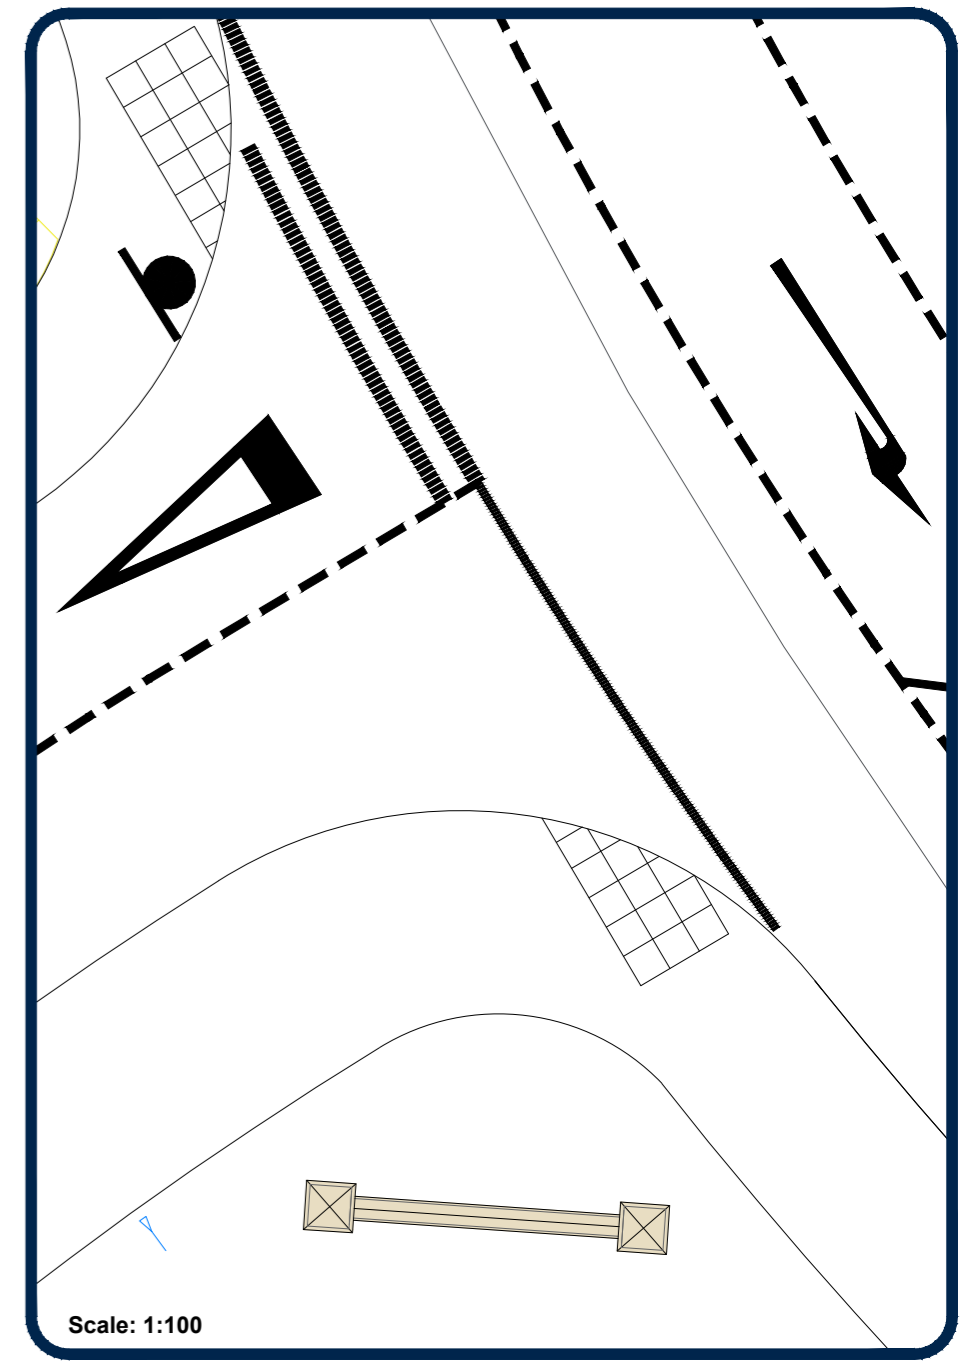

Rev	Amendment	Drawn/Date:
P01	The Entrance Feature has been amended to coincide with the Developments Design Style.	14.11.24
P02	The Entrance Feature fronting Plot 06 has been removed, due to the Sewer Easement Location.	12.12.24

**BARRATT HOMES**

Barratt/David Wilson Homes  
North West  
303 Bridgewater Place  
2nd Floor  
Warrington  
Cheshire  
WA3 6XF  
TEL: 01925 846600

**DAVID WILSON HOMES**  
WHERE QUALITY LIVES

Project  
**WADDOW HEIGHTS**  
CLITHEROE

Drawing Title  
**Entrance Feature Detail**

Status  
Proposed

Scale  
1:20 @ A2

Date  
14.11.24

Drawn By  
JR

Drawing Ref  
**H7839-203801**

Revision  
**P02**