



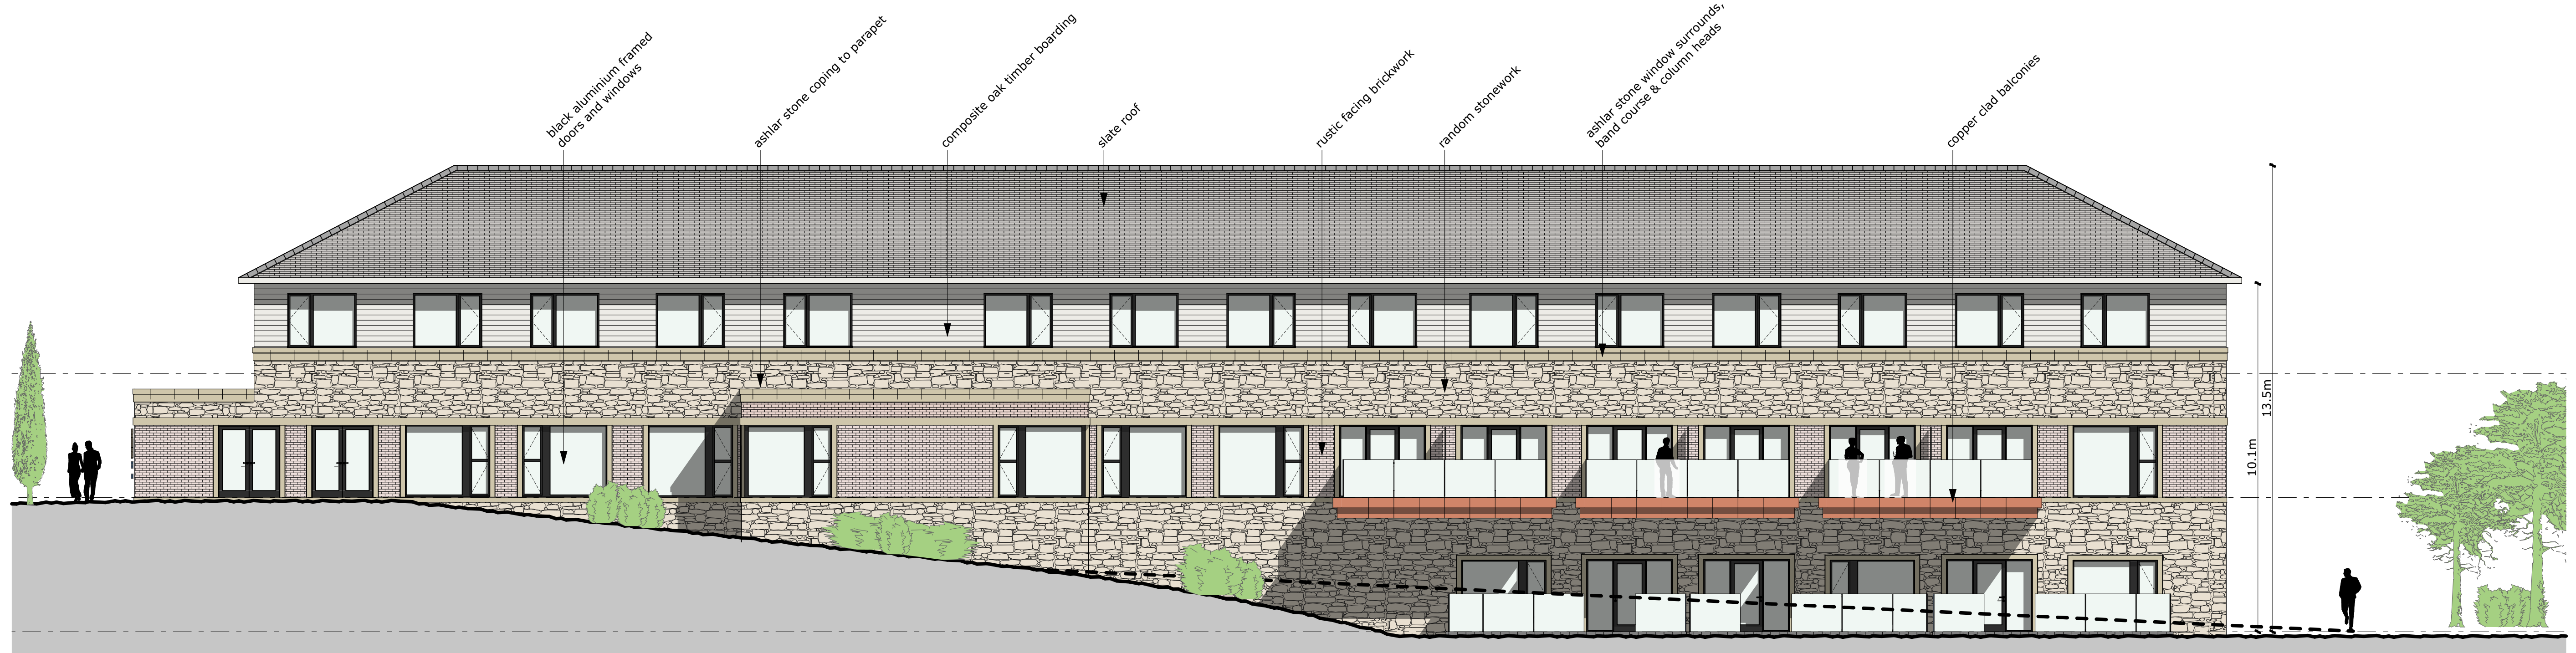

south west elevation

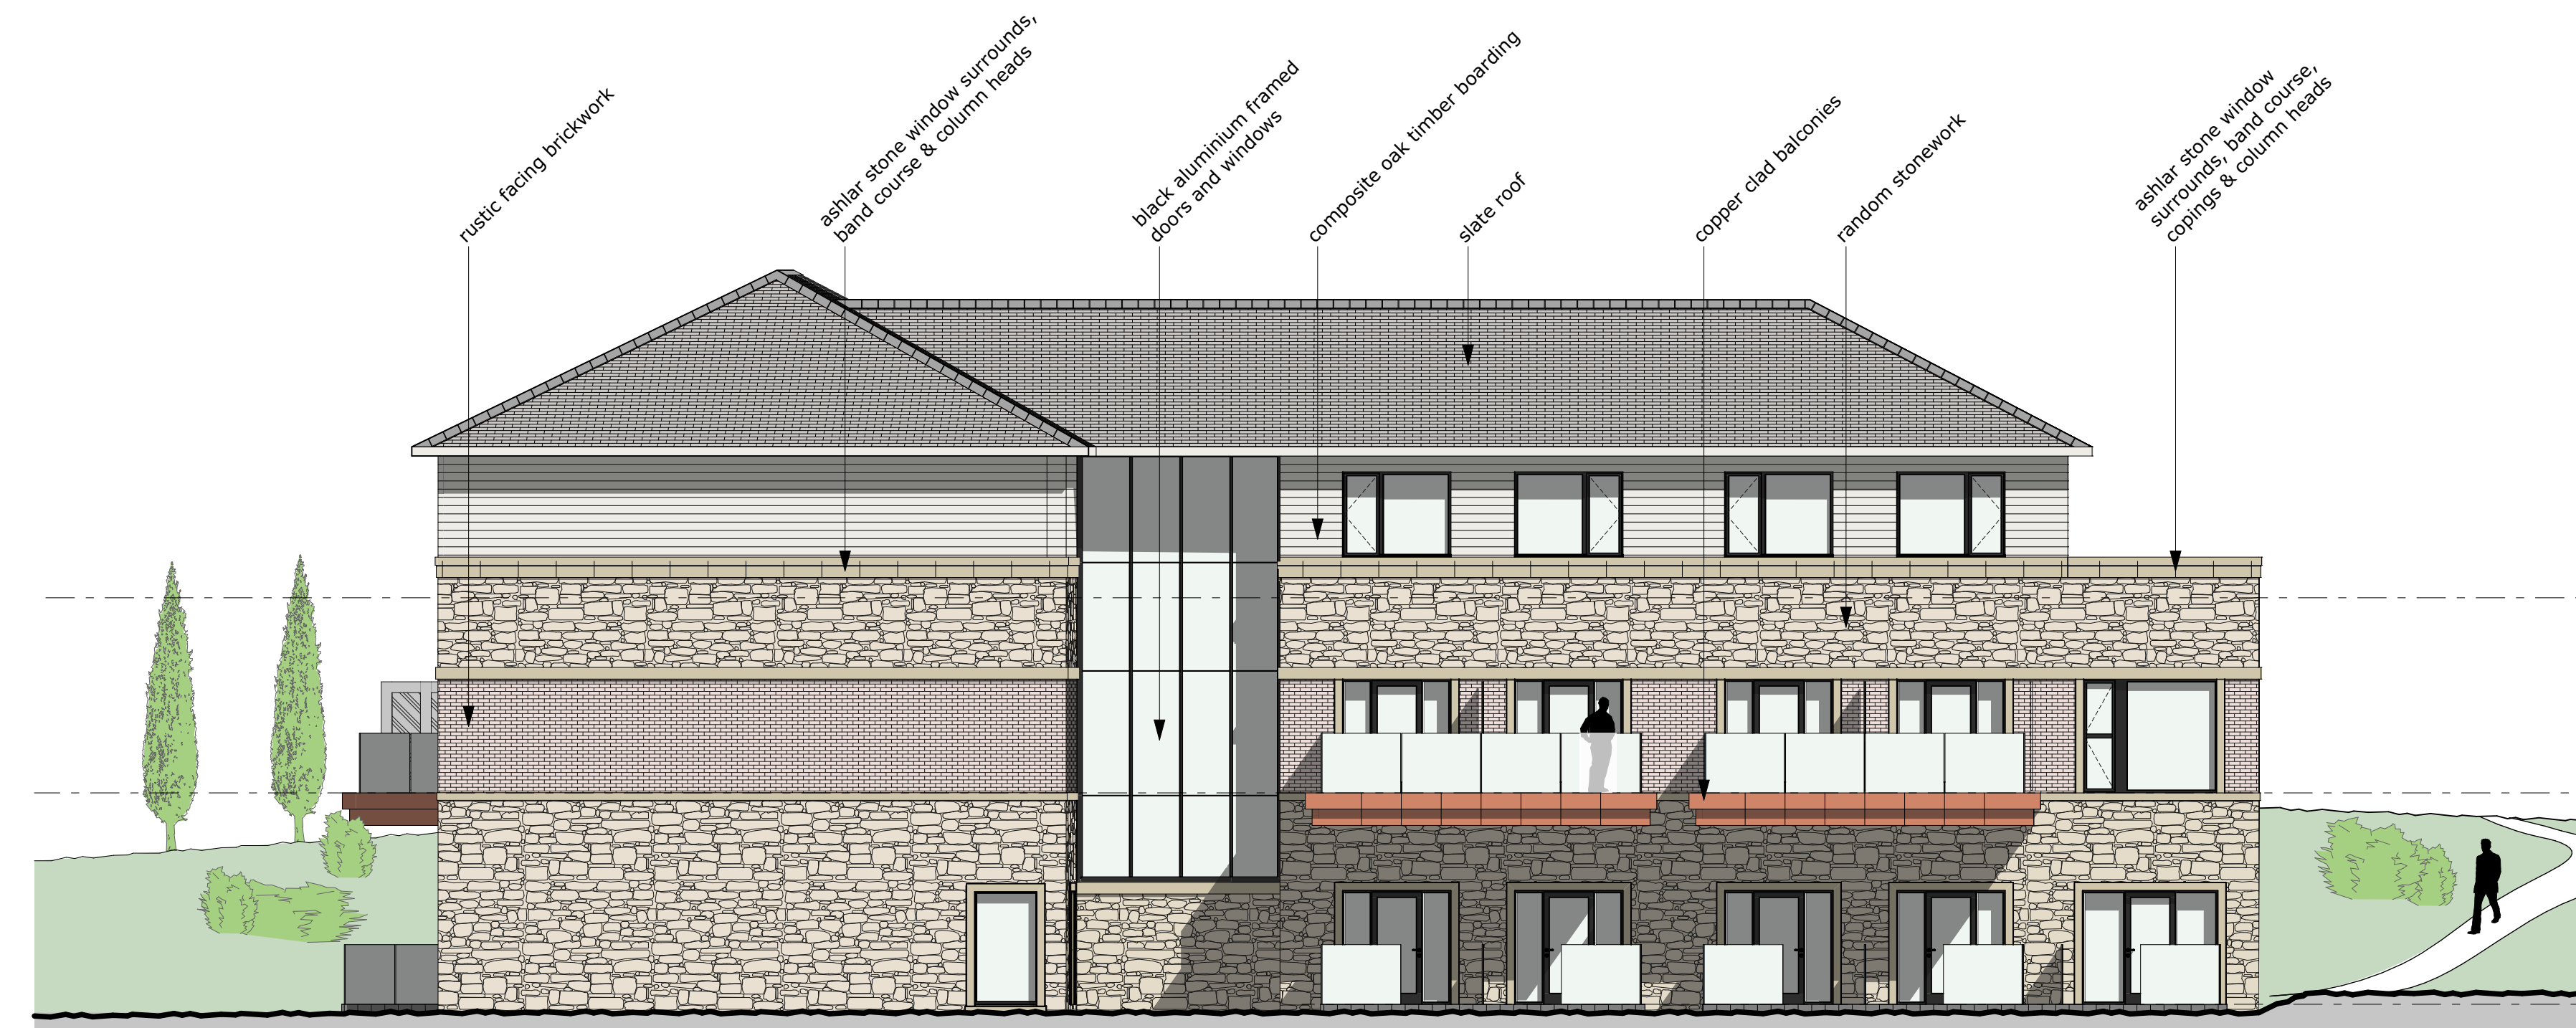

south east elevation



north east elevation