


NOTES:  
For planning approval and listed building consent only

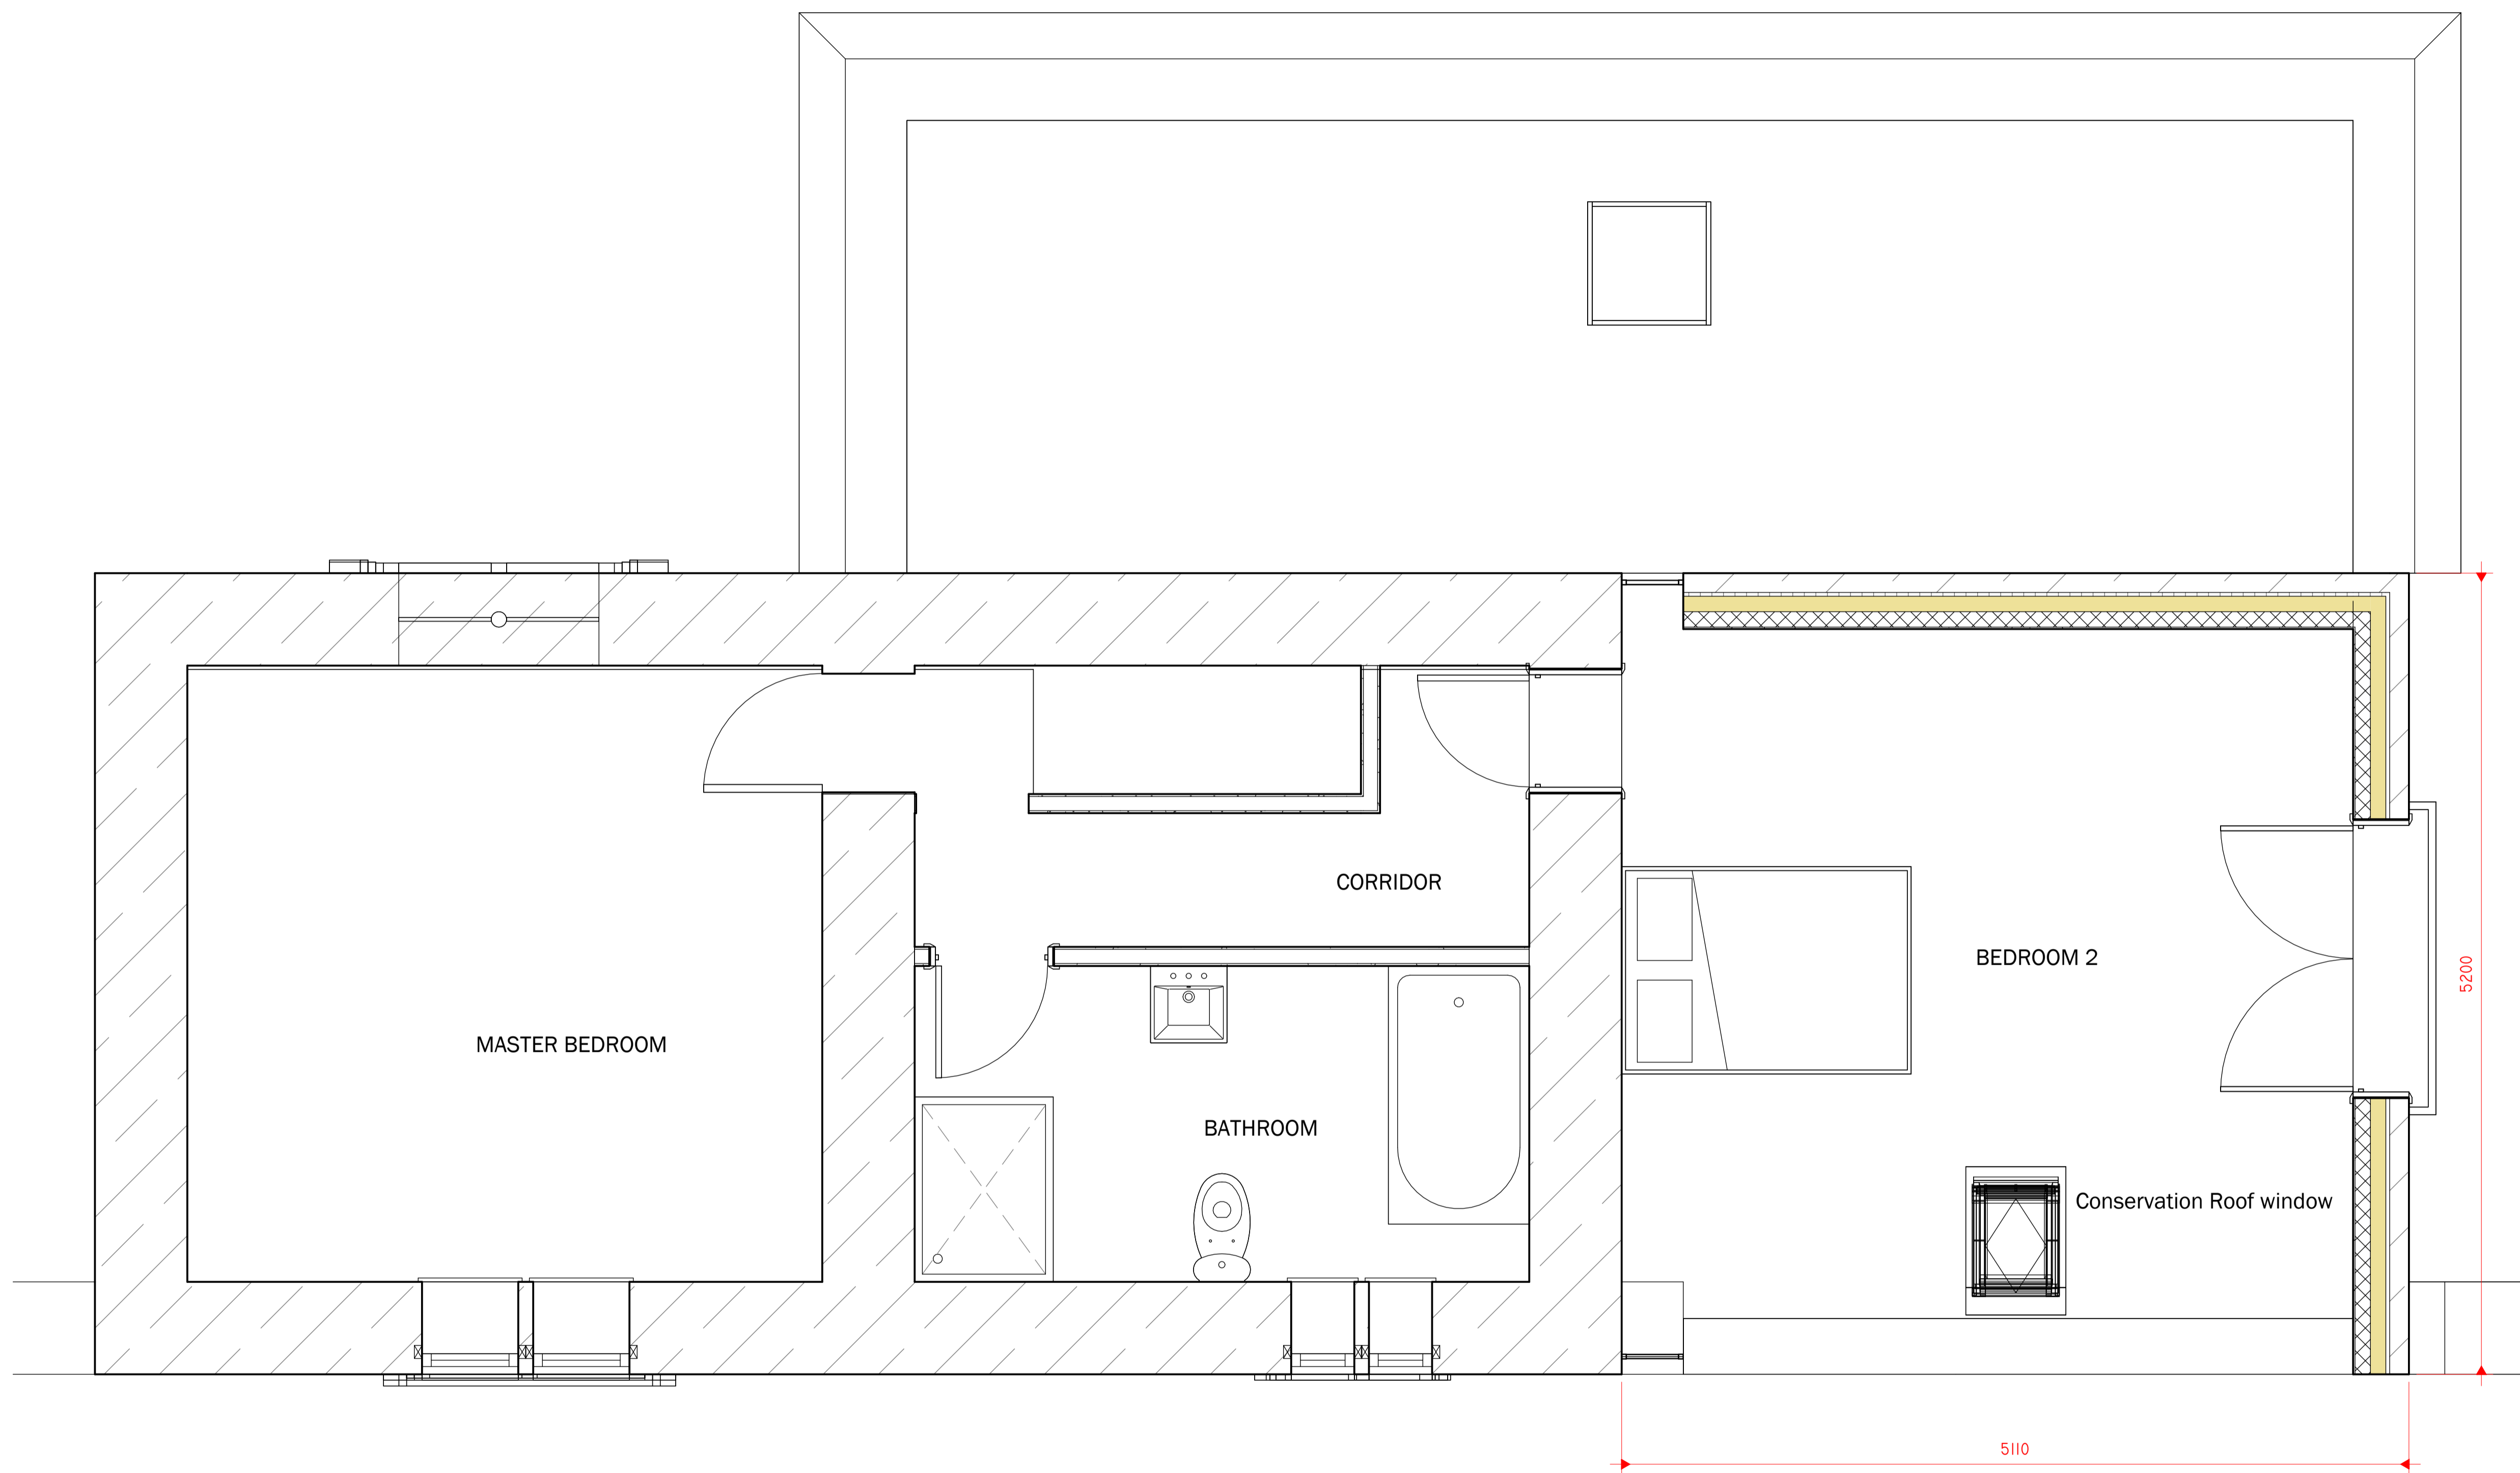

No.	Description	Date

CLIENT: MR AND MRS PARKER  
TOP LODGE  
BROWSHOLME HALL  
CLITHEROE ROAD  
CLITHEROE  
BB7 3DE

PROJECT: PROPOSED ALTERATIONS

SHEET: PROPOSED FIRST FLOOR  
PLANS

Project number PHA/940

Date 09/06/2025

Drawn by LW

Checked by PH

# A2.2.1

Scale 1 : 25

Sheet size A1

1 PROPOSED FIRST FLOOR  
1 : 25