

NOTES:

No.	Description	Date

CLIENT: MR AND MRS PARKER
TOP LODGE
BROWSHOLME HALL
CLITHEROE ROAD
CLITHEROE
BB7 3DE

PROJECT: PROPOSED ALTERATIONS

SHEET: EXISTING FIRST FLOOR
PLAN

Project number PHA/940

Date 30/05/2024


Drawn by LW

Checked by PH

A2.1.1

Scale 1 : 25

Sheet size A1

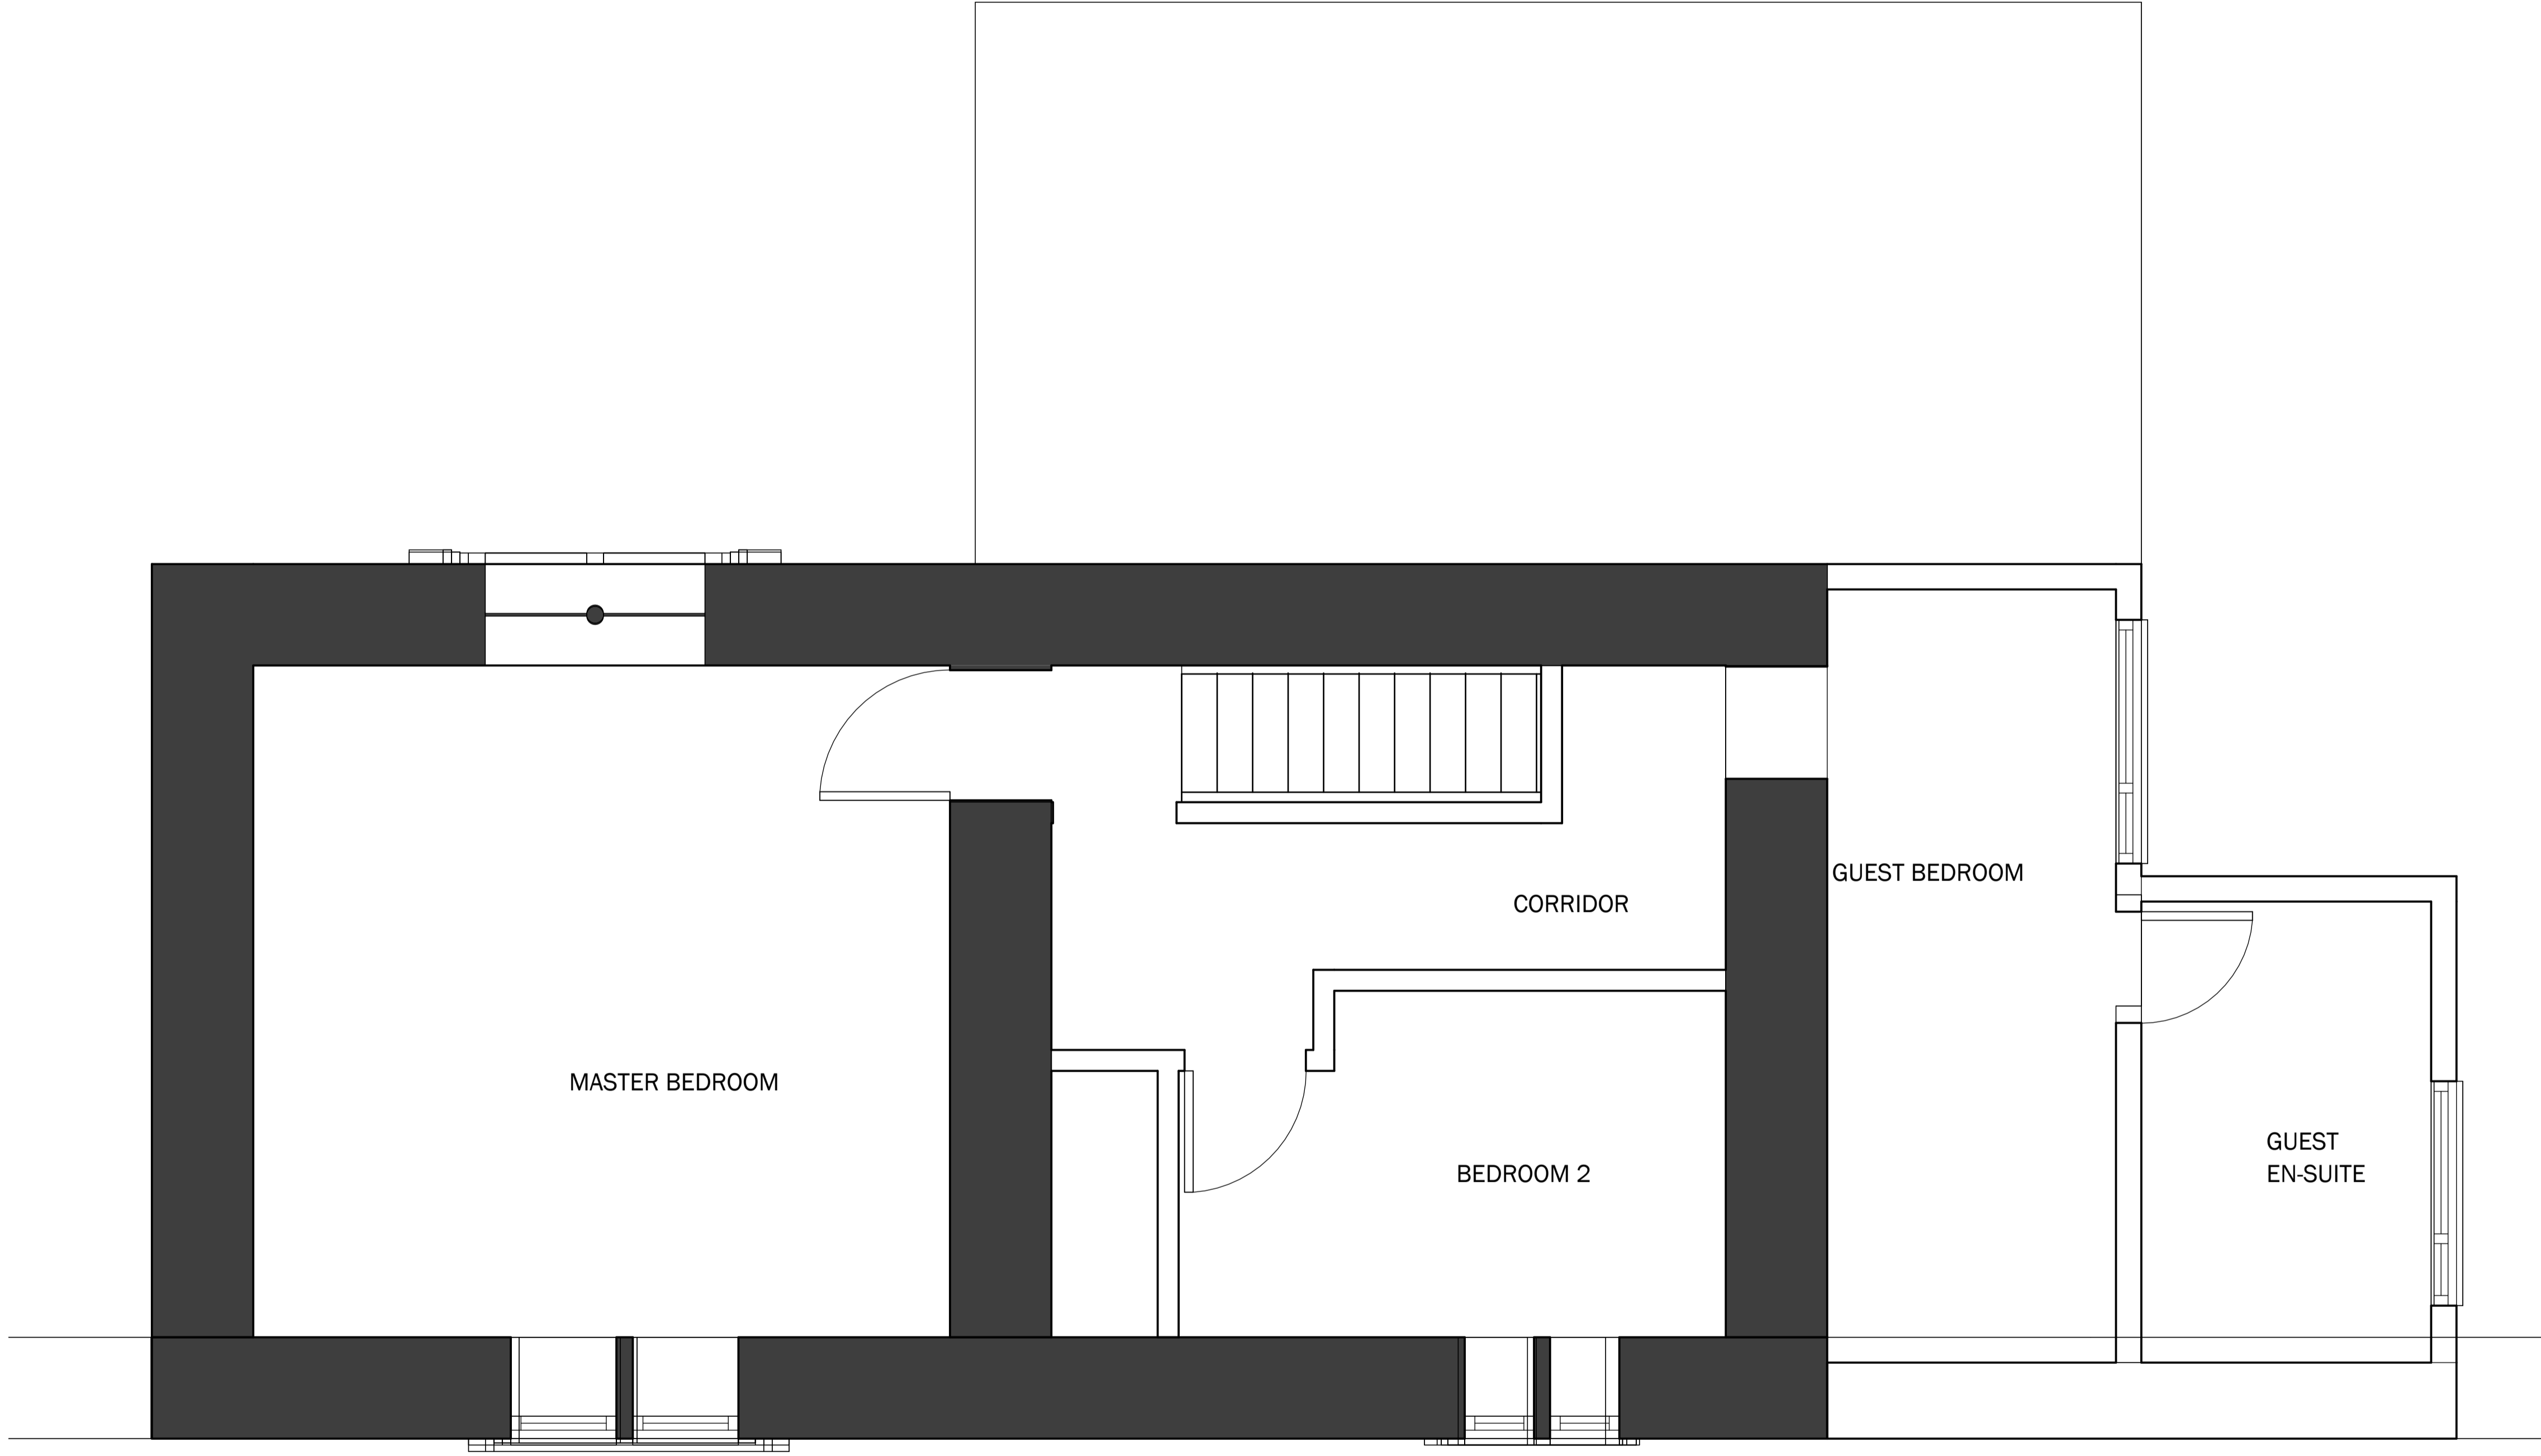

1 1 FIRST FLOOR
1 : 25