

NOTES:

No.	Description	Date

CLIENT: MR AND MRS PARKER  
TOP LODGE  
BROWSHOLME HALL  
CLITHEROE ROAD  
CLITHEROE  
BB7 3DE

PROJECT: PROPOSED ALTERATIONS

SHEET: EXISTING GROUND FLOOR  
PLAN

Project number PHA/940

Date 30/05/2024


Drawn by LW

Checked by PH

**A2.1**

Scale 1 : 25

Sheet size A1

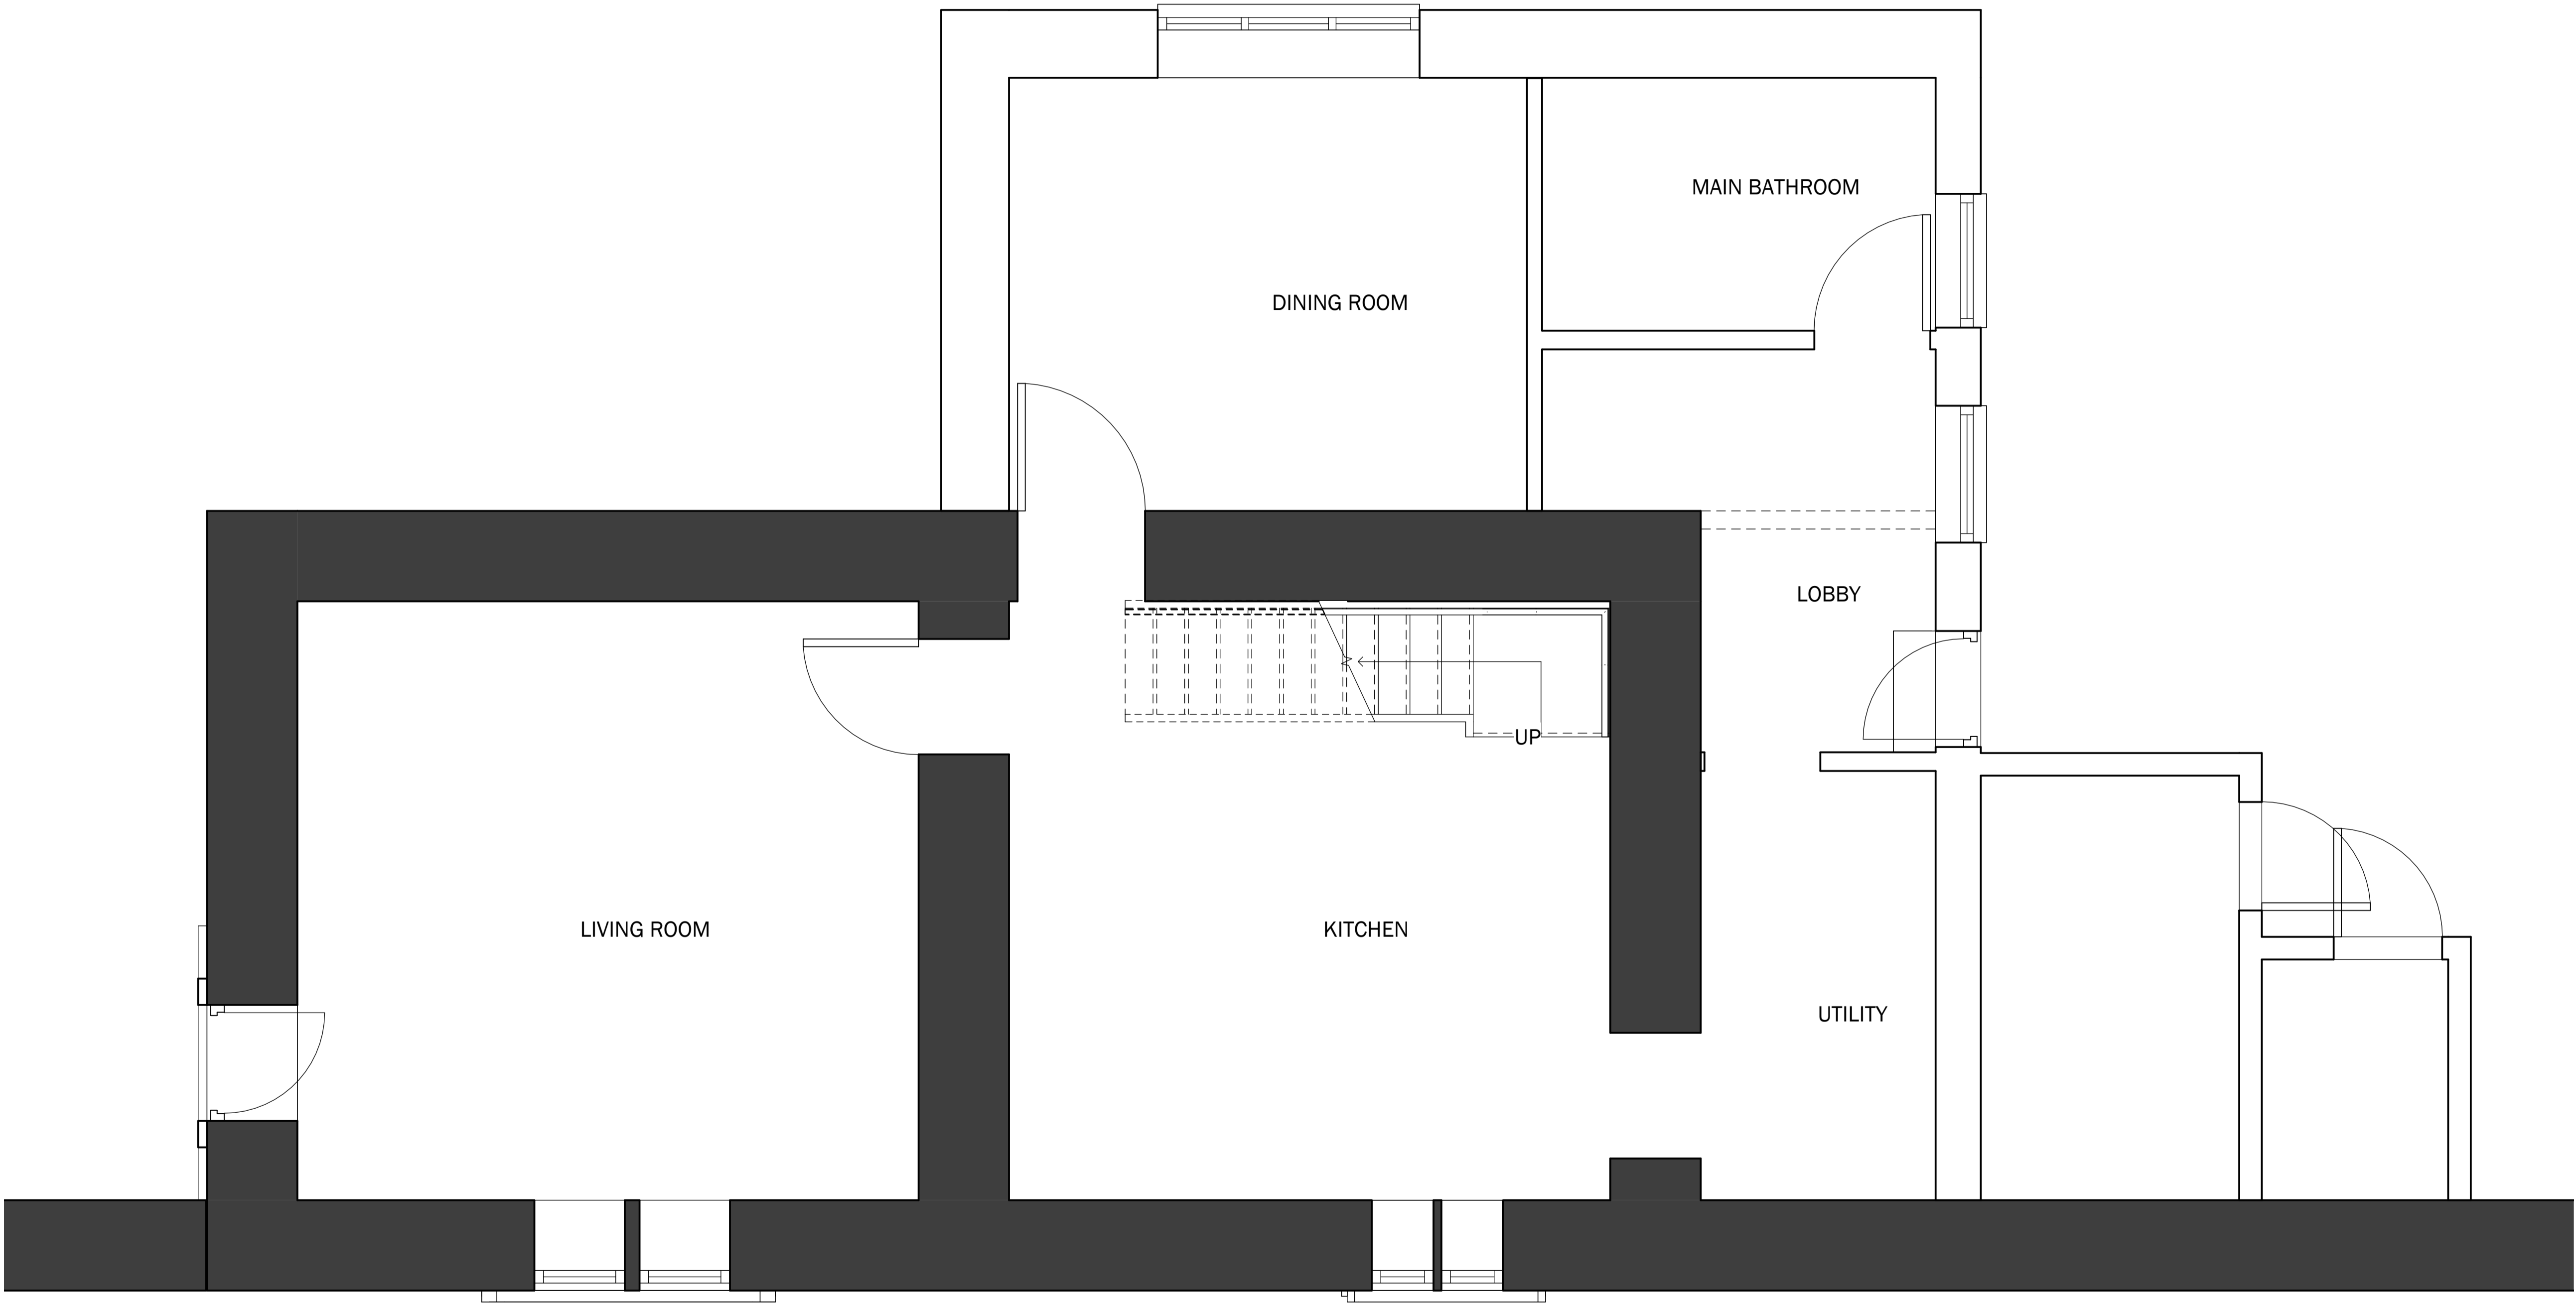

1 0 GROUND FLOOR  
1 : 25