


new bedroom block

approved areas: FF = 1086.2m²
 GF = 1326.6m²
 LGF = 536.2m²
 TOTAL = 2949.0m²


proposed areas: FF = 1155.4m²
 GF = 1349.8m²
 LGF = 524.7m²
 TOTAL = 3029.9m²

increase of = 80.9m²

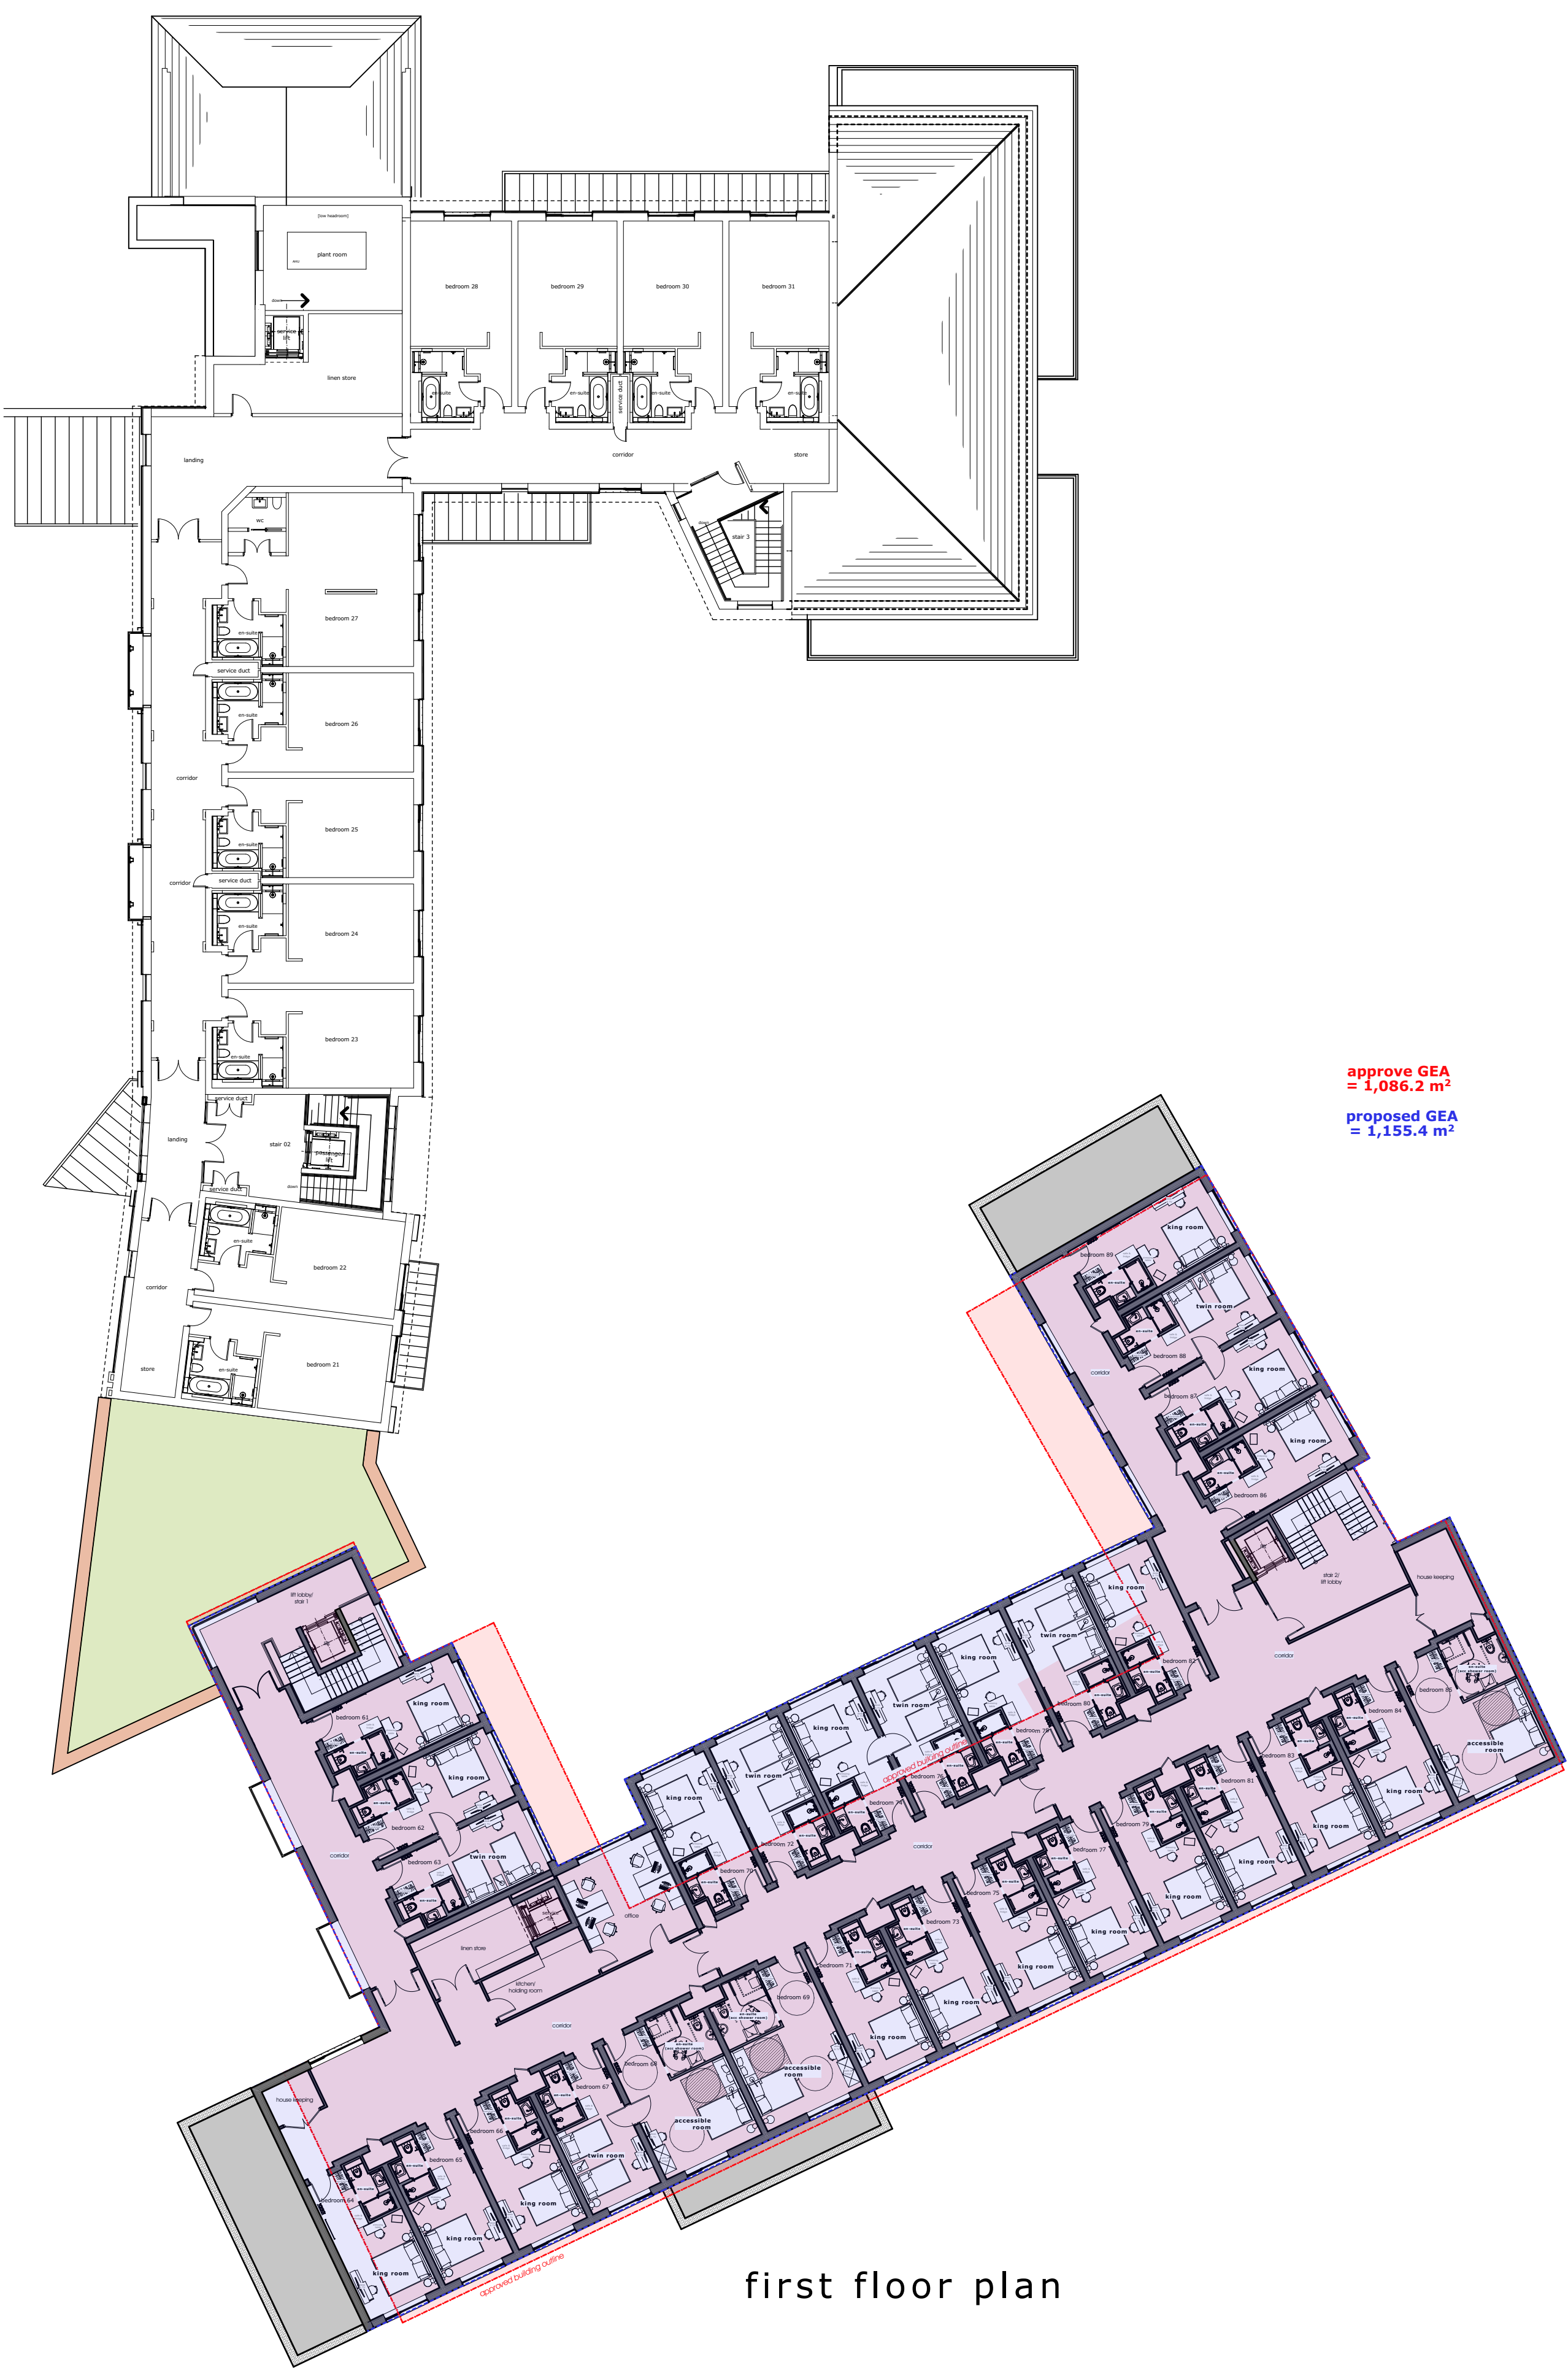

issue:

A: original issue
B: 30.10.24 :
C: 18.11.24 :
D: 19.11.24 :
E: 19.11.24 :
F: 06.12.24 :

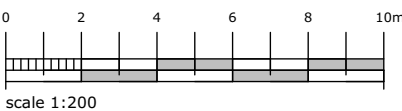

campbelldriverpartnership
architects

client: monte group

project: stanley house-bedroom block
mellor, blackburn

sheet: BEDROOMS - areas FF

job no:	20.105.02	dwg no:	019	A
---------	-----------	---------	-----	---

scale: 1:200 @ A1
date: 18.12.24
drawn: dh

Suite 25, Unit 2
Northlight House
Pendle Road, Brierfield
Nelson, BB9 5FL
e: design@cdpartnership.co.uk