
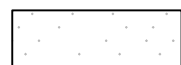

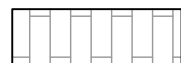
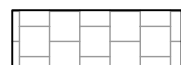




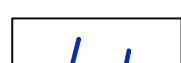




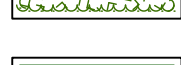





KEY

Hard Works

- **Vehicular Asphalt Surfacing**
To car park
Black colour. To engineer specification & recommendation
- **Existing Vehicular Asphalt Surfacing**
To roads and car park
To be retained and made good.
- **Pedestrian Asphalt Surfacing**
Black colour. To engineer specification & recommendation
- **Concrete plank paving**
80x600x150mm. Colour - Silver (or similar approved)
- **Concrete flag paving**
50x450x450mm. Colour - Cara Slate Ground Textured
- **Concrete tactile paving:**
400x450mm Blister
- **Permeable Block Paving**
To parking bays
- **Existing Brick Wall**
To be retained.
- **Proposed timber post and 3 rail fence**
To replace existing.
- **Door hoop barriers**
BX14/DB (or similar approved) - Finish TBC
- **Sheffield cycle stands**
BXMW/GS/Sheffield-Stand (or similar approved) - Finish TBC

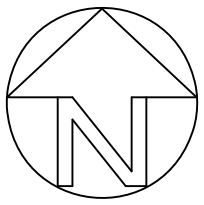
Soft Works

- **Existing Vegetation**
To be retained
- **Proposed Tree Planting**
- **Proposed Hedge Planting**
Native / ornamental shrubs.
- **Proposed Semi-Native Shrub Planting**
Semi-native shrub mix.
- **Proposed Species Rich Grass**
Species rich grass & wildflower seed mix.
- **Proposed Rain Garden Planting**
Rain garden planting mix.
- **Proposed Ornamental Shrub Planting**
Ornamental shrub mix.
- **Existing Vegetation**
To be retained



Do not scale this drawing (printed or electronic version)
Contractors must check all dimensions from site
This drawing is copyright and is for use on this site only. This drawing should be read in conjunction with all relevant consultants drawings and specialist subcontractors / supply chain drawings and specifications.
All works to be carried out in accordance with the latest British Standards / Codes of Practice unless specifically directed otherwise in the specification.
Responsibility for the reproduction of this drawing in paper form, or issued in electronic format, lies with the recipient to check that all information has been replicated in full and is correct when compared to the original paper or electronic image.
Graphical representations of equipment on this drawing have been co-ordinated, but are approximations only. Please refer to the specifications and / or details for actual sizes and / or specific contractor construction information.

Notes:-



P03	01/11/24	UPDATED ISSUE	TH	SA
P02	18/10/24	UPDATED ISSUE	TH	SA
P01	19/08/24	FIRST ISSUE	TH	SA
REV.	DATE	DESCRIPTION	DRAWN	CHK'D

Client:	Project:	Drawn:	Checked:	Approved:	Date:
STANTEC	THE EAGLE AT BARROW	TH	SW	SA	19/08/24
Issue:	Title:	Dwg No:	Scale @ A1:	Revision:	
PLANNING	GENERAL ARRANGEMENT PLAN	UG_2650_LAN_GA_DRW_01	1:200	P03	



A: Ground Floor, The Tower,
Deva City Office Park, Trinity Way,
Manchester M3 7BF
T: +44 (0) 161 312 3131
weareurbangreen.co.uk