


KEY

Soft Works

- 

Existing Vegetation
To be retained
- 

Proposed Tree Planting
- 

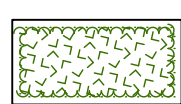Proposed Hedge Planting
Native / ornamental shrubs.
- 

Proposed Semi-Native Shrub Planting
Semi-native shrub mix.
- 

Proposed Species Rich Grass
Species rich grass & wildflower seed mix.
- 

Proposed Rain Garden Planting
Rain garden planting mix.
- 


Proposed Ornamental Shrub Planting
Ornamental shrub mix.

Plant Schedule							
QTY	UNIT	CODE	PLANTNAME		STOCK	SIZE	SPACING
Shrubs							
9 No.	Cor san		Cornus sanguinea		C3L	40-60cm	3/m2
9 No.	Sam BL		Sambucus nigra "Black Lace"		C3L	40-60cm	3/m2
QTY	UNIT	CODE	PLANTNAME		STOCK	FORM	GROW HEIGHT
Trees							
6 No.	ACE JEF hs		Acer x freemanii 'Jeffersed'		FB	STD	12-14cm
5 No.	BET PEN hs12		Betula pendula		FB	STD	12-14cm
5 No.	PRU AVI hs		Prunus avium		FB	STD	12-14cm
PERCENT	QTY	UNIT	PLANTNAME		STOCK	SIZE	
Hedge Mixes							
110m NATIVE HEDGE MIX 1 planted @4/m in a Double Staggered Row							
50%	220 No.		Orataegus monogyna		B Trans		60-80cm
20%	88 No.		Corylus avellana		B Trans		60-80cm
20%	88 No.		Cornus sanguinea		B Trans		60-80cm
5%	22 No.		Ilex aquifolium		C3L		40-60cm
5%	22 No.		Rosa canina		B Trans		60-80cm
To be planted in species groups of approximately 10.							
PERCENT	QTY	UNIT	PLANTNAME		STOCK	SIZE	
Plant Mixes							
174m2 SEMI-NATIVE SHRUB MIX 8 planted @3/m2							
25%	131 No.		Orataegus monogyna		B Trans		40-60cm
25%	131 No.		Viburnum opulus		C3L		40-60cm
10%	52 No.		Cornus sanguinea		B Trans		60-80cm
10%	52 No.		Skimmia japonica 'Rubella'		C2L		30-40cm
20%	104 No.		Corylus avellana		C3L		40-60cm
10%	52 No.		Ribes sanguineum		C3L		40-60cm
Individual varieties to be planted in groups of approximately 3-5.							
78m2 POLLEN AND NECTAR WILDFLOWER MIX planted @1/m2							
100%	78 No.		No. Superior Pollen and Nectar Wildflower Seed Mix		Seed		
Seeded at 2g/m2 over prepared ground from Habitat Aid							
66m2 PURPLE & WHITE RAIN GARDEN MIX planted @4/m2							
10%	26 No.		Mentha x piperita		C2L		Full pot
10%	26 No.		Anemone x hybrida 'Honore Jbbert'		C2L		Full pot
10%	26 No.		Astilbe 'Showdrift'		C2L		Full pot
5%	13 No.		Iris sibirica		C2L		Full pot
5%	13 No.		Echinacea purpurea		C2L		Full pot
10%	26 No.		Hosta 'Tall Boy'		C2L		Full pot
5%	13 No.		Aucuba japonica 'Rozannie'		C2L		20-30cm
10%	26 No.		Salix purpurea 'Nana'		C2L		20-30cm
5%	13 No.		Philadelphus 'Belle Boile'		C2L		20-30cm
15%	39 No.		Phalaris arundinacea 'Feesey'		C2L		Full pot
15%	39 No.		Luzula sylvatica		C2L		Full pot
Individual varieties to be planted in groups of 3 or 5.							
At least 1 of each species to be planted in each rain garden.							
101m2 Ornamental Low Mix planted @4/m2							
20%	81 No.		Hebe 'White Gem'		C3L		30-40cm
20%	81 No.		Mahonia aquifolium 'Apollo'		C3L		30-40cm
15%	61 No.		Skimmia x confusa 'Kew Green'		C3L		30-40cm
15%	61 No.		Spiraea japonica 'Little Princess'		C3L		30-40cm
Notes and Abbreviations							
B	= Bare root (bagged).						
C	= Container (or pot) grown, followed by size of the container (or pot).						
FORM	= Shape of tree as supplied by the nursery.						
QTY	= Quantity						
FB	= Rootballed (balled and wrapped).						
SIZE	= Height or Spread of juvenile plant.						
Std	= (clear stem) Standard.						
STOCK	= Root condition/protection method eg Bare root.						
Trans	= Transplant (or undercut seedling).						
- Refer to specification for further information.							
- All plants to be completely hardened off							
- Substitutions to be agreed with Landscape Architect.							



Do not scale this drawing (printed or electronic version).
Contractors must check all dimensions from site.
This drawing is copyright and is for use on this site only. This drawing should be read in conjunction with all relevant consultants drawings and specialist subcontractors / supply chain drawings and specifications.
All works to be carried out in accordance with the latest British Standards / Codes of Practice unless specifically directed otherwise in the specification.
Responsibility for the reproduction of this drawing in paper form, or issued in electronic format, lies with the recipient to check that all information has been replicated in full and is correct when compared to the original paper or electronic image.
Graphical representations of equipment on this drawing have been co-ordinated, but are approximations only. Please refer to the specifications and / or details for actual sizes and / or specific contractor construction information.

Notes:-

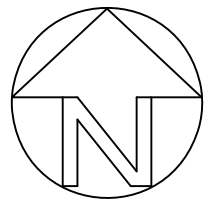

P02	01/11/24	UPDATED ISSUE	IG	SA
P01	31/10/24	FIRST ISSUE	IG	SA
REV.	DATE	DESCRIPTION	DRAWN	CHK'D

Client:	Project:	Drawn:	Checked:	Approved:	Date:
STANTEC	THE EAGLE AT BARROW	IG	SW	SA	31/10/24
Issue:	Title:	Dwg No:	Scale @ A1:	Revision:	
PLANNING	SOFT LANDSCAPE PLAN	UG_2650_LAN_SL_DRW_02	1:200	P02	



A: Ground Floor, The Tower,
Deva City Office Park, Trinity Way,
Manchester M3 7BF
T: +44 (0) 161 312 3131
weareurbangreen.co.uk