



Fig. 2 SHOWING LOCATION OF DINING ROOM WALLS
TO BE RE-PLASTERED - OUTLINED IN RED

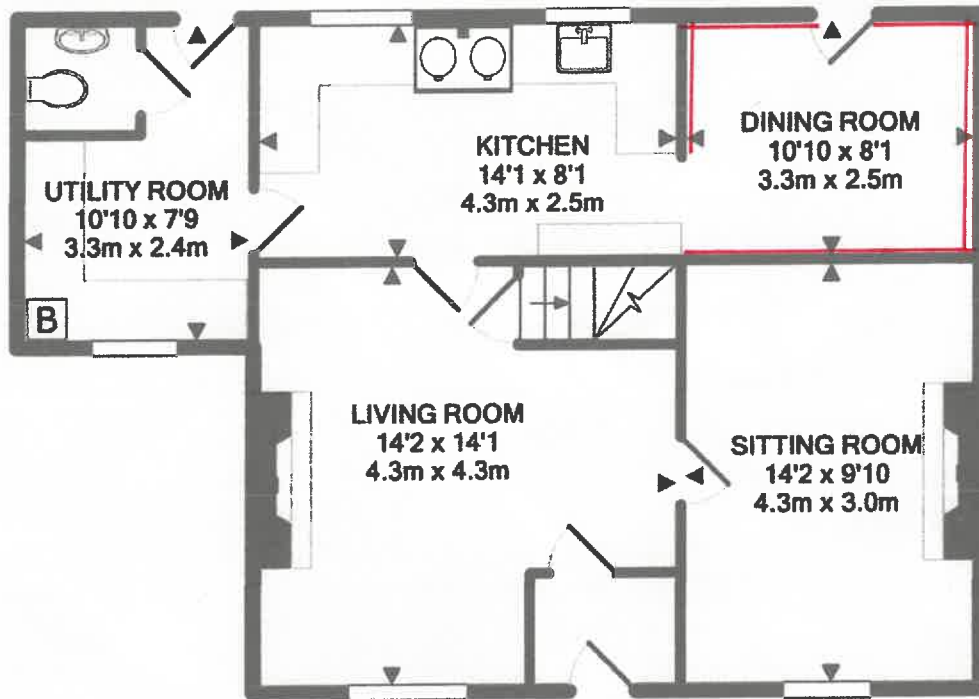

GROUND FLOOR

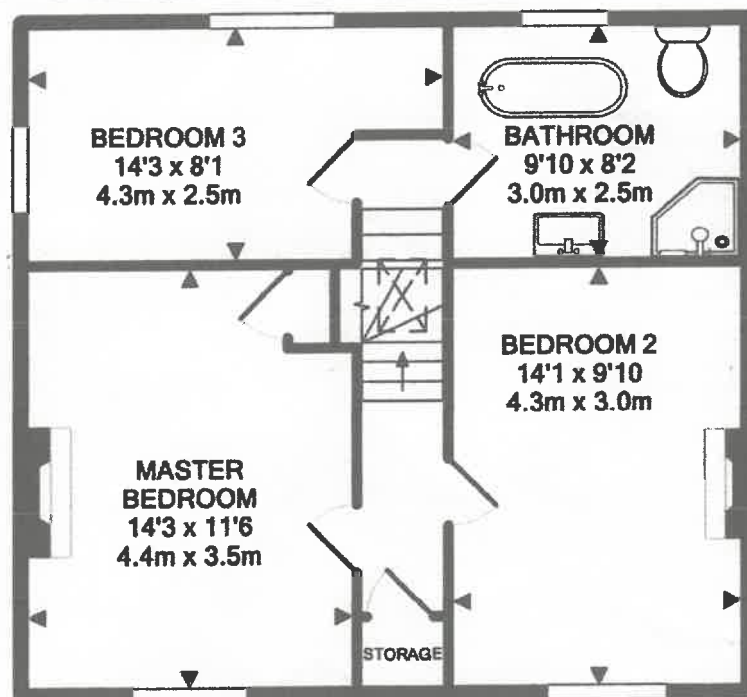

1ST FLOOR

CROSS TREES, 6 WHALLEY ROAD, HURST GREEN BB7 9QJ
TOTAL APPROX. FLOOR AREA 1298 SQ.FT. (120.6 SQ.M.)
Measurements are approximate. Not to scale. Illustrative purposes only
Made with Metroplix ©2013