


Written dimensions take preference over scaled.

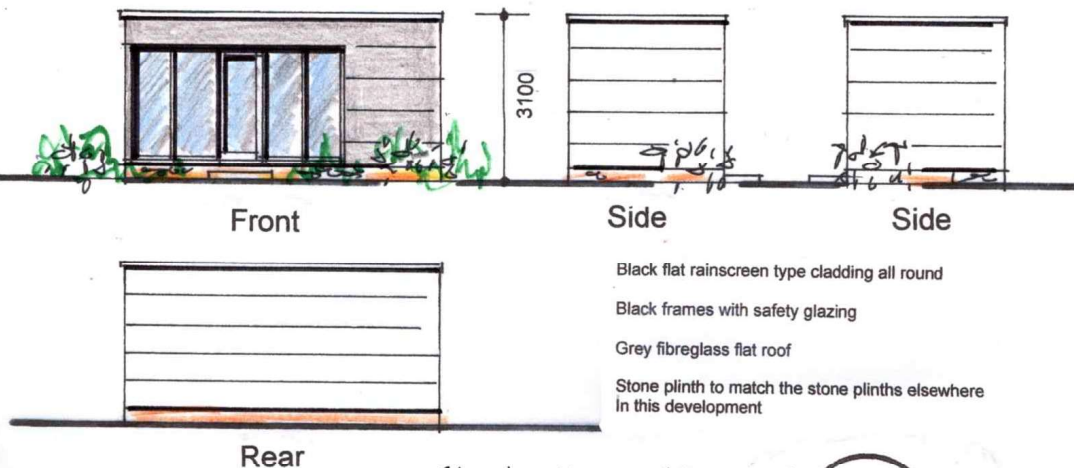

Black flat rainscreen type cladding all round

Black frames with safety glazing

Grey fibreglass flat roof


Stone plinth to match the stone plinths elsewhere in this development

External walls are 200 mm thick  
therefore the Gross Floor Space  
created =  $5.6 \times 2.4$   
=  $14.56 \text{ m}^2$




L'Escargotiere

The Building Footprint is  $6.0 \times 3.0 = 18 \text{ m}^2$   
Rev A: Gross floor space stated.  
The difference is in the taste

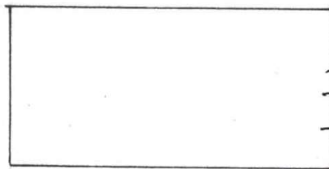

Roof Plan

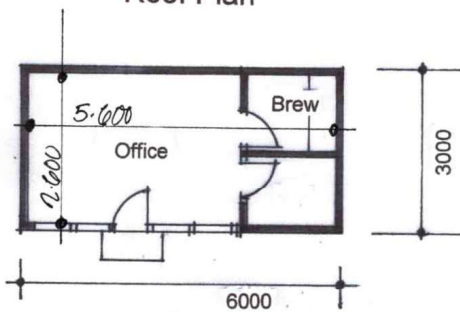

Floor Plan

1:100



#### Planning Drawing

David Liversidge design



Architecture Construction Development  
259 Rossendale Road, Burnley, Lancs. BB11 5BZ  
also at Haywards Heath, West Sussex, RH16 4DZ

07977 463 496

davidliversidge01@gmail.com

#### Detached Warehouse Quality Control Office

Boadicea Park, Preston Road,  
Ribchester, PR3 3XL

scale: 1/100<sup>th</sup> @ A3

date: Jan. 2025

drawing no

25/03/01A