




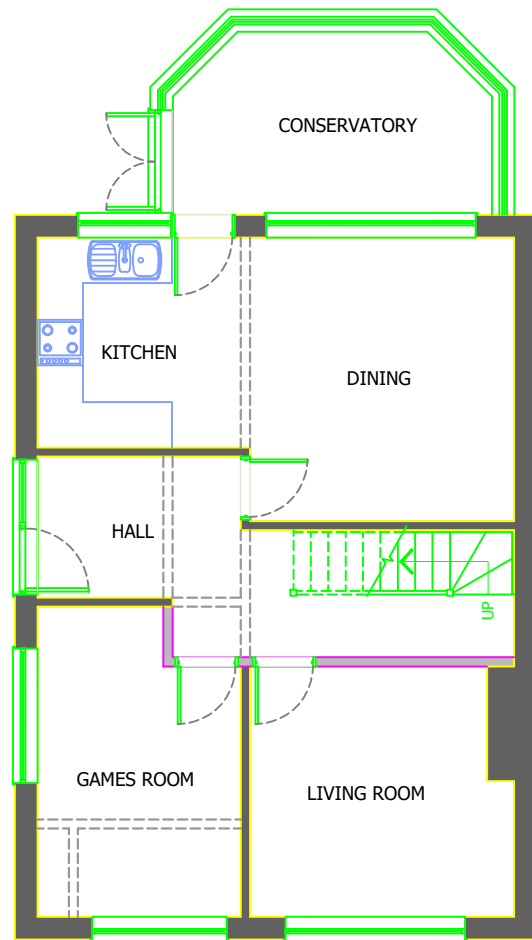

PROPOSED
GROUND FLOOR PLAN

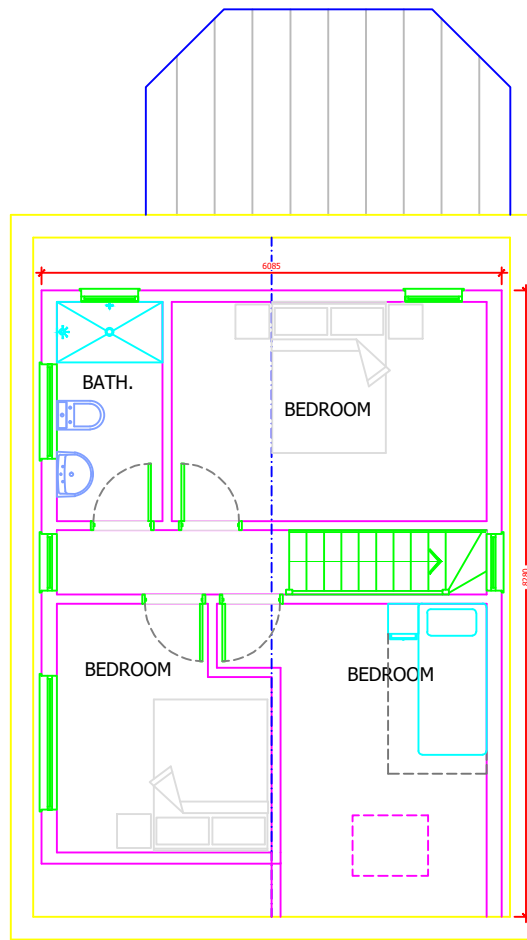

PROPOSED
FIRST FLOOR PLAN

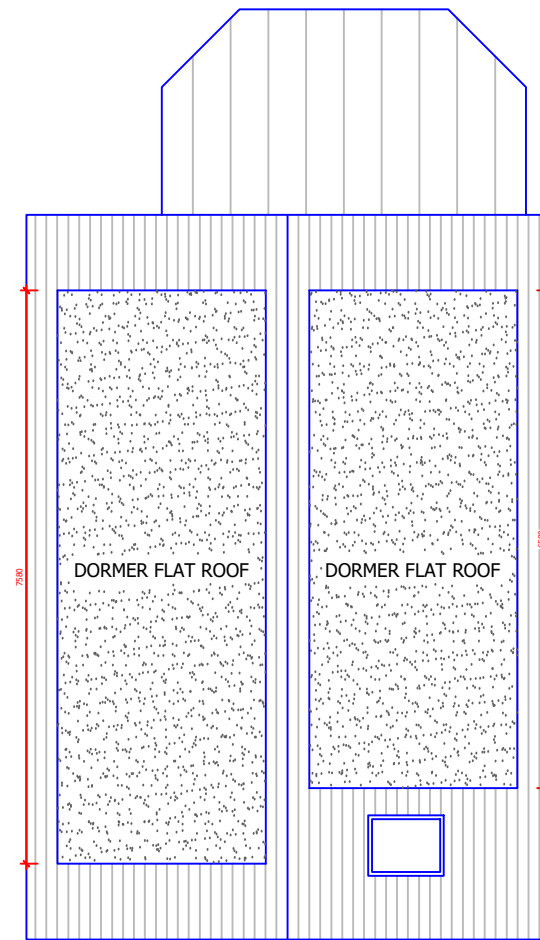

PROPOSED
ROOF PLAN

Notes

This drawing is the property of Peak Architecture Ltd and copyright is reserved by them. This drawing is not to be copied or disclosed by or to any unauthorised persons without the prior written consent of Peak Architecture Ltd.

Do not scale from this drawing.

All dimensions are to be checked on site prior to construction, manufacture of any components and ordering of materials and equipment.

Any discrepancies are to be reported to the architect for clarification.

All materials and workmanship to be in accordance with the current British Standards and codes of practice.

Rev	Date	Drawn by	Comments
-----	------	----------	----------

Client

Project
24 KIRKDALE RD,
LANGHO,
BB6 8EW

Drawing
PROPOSED PLANS

Date	Drawn by	Scales
06 FEB 2025	###	1:100 @ A3

Job No - Dwg No - Rev

25007 - 03



22 Hebrew Road, Burnley,
Lancashire, BB10 1NW
Tel: 01282 123456
Mob: 07927289422
Email: Info@peakarchitecture.co.uk
Website:
www.peakarchitecture.co.uk