


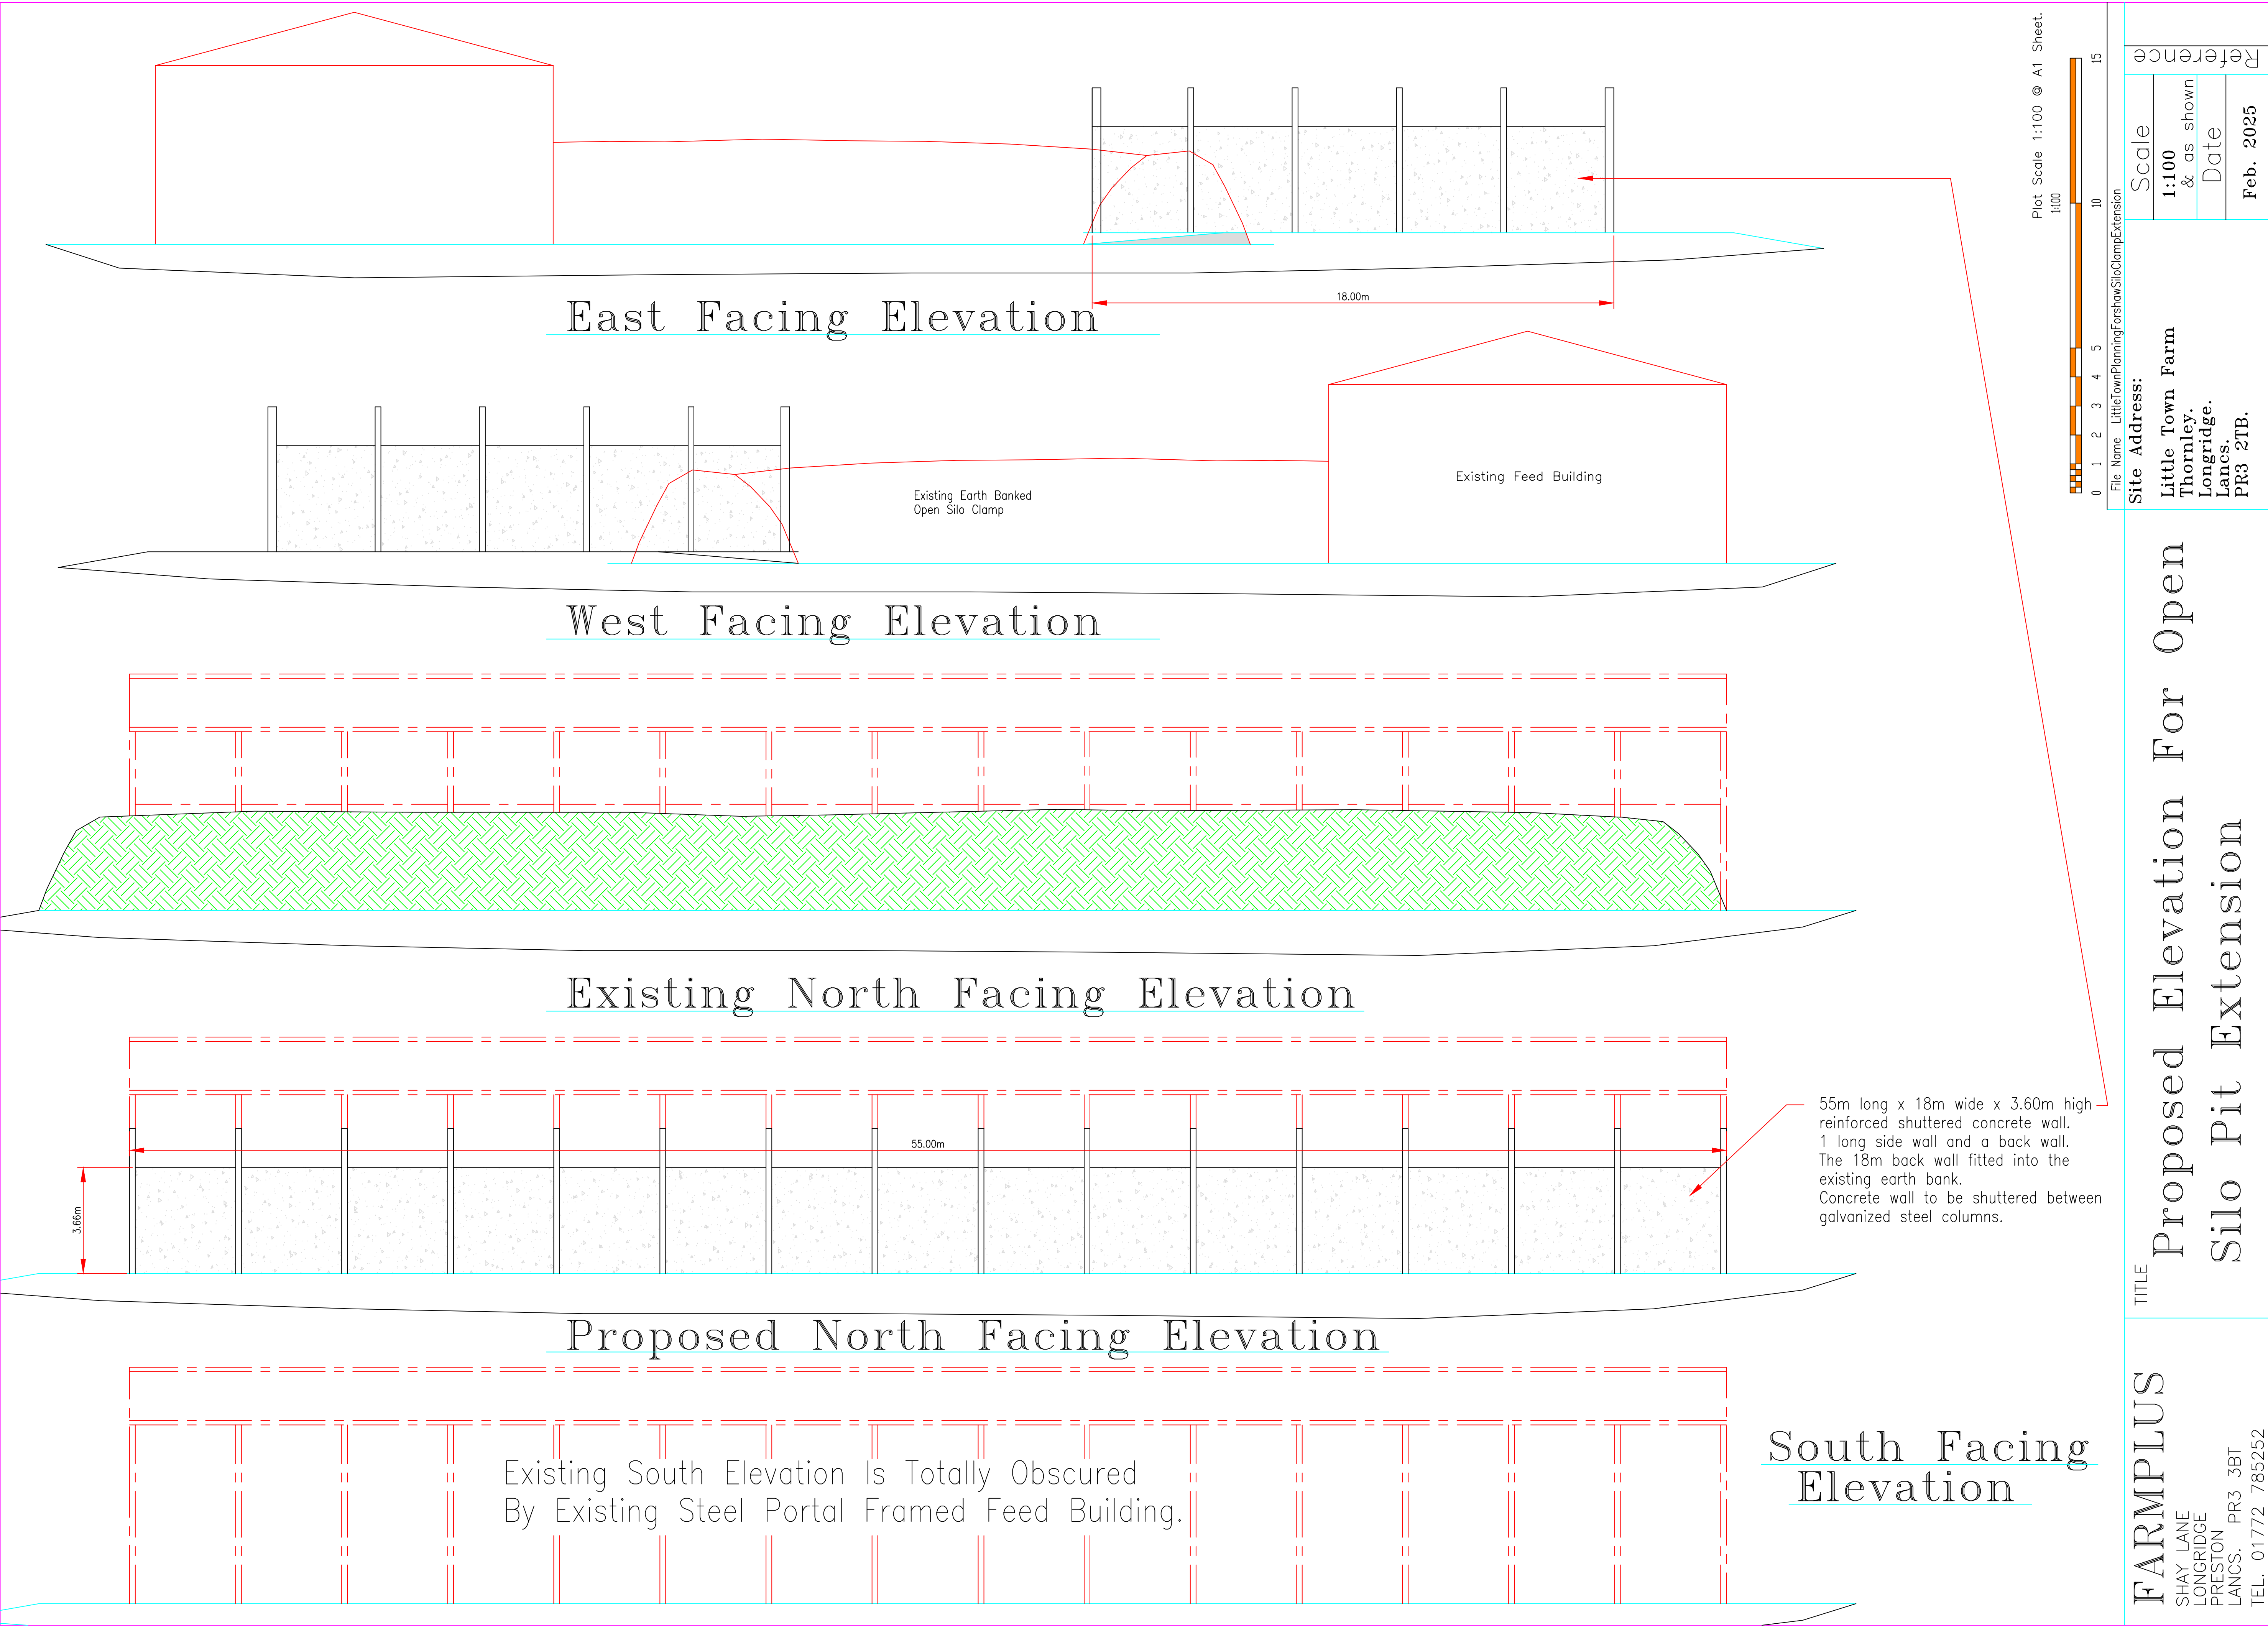

Reference	
Scale	1:100 & as shown
Date	Feb. 2025

Site Address:
Little Town Farm
Thorndley.
Longridge.
Lancs.
PR3 2TB.

TITLE
Proposed Elevation For Open
Silo Pit Extension

FARMLPLUS
SHAY LANE
LONGRIDGE
PRESTON
LANCS. PR3 3BT
TEL. 01772 785252