


Materials:  
 Roof - interlocking grey concrete tiles  
 Walls - red facing brickwork  
 Windows - grey coloured u.p.v.c.  
 Doors - grey coloured u.p.v.c.  
 Dormer walls - grey composite cladding

**PD Construction Consultants**  
 7 Beech Street, Clitheroe, Lancs  
 BB7 2LL  
 tel: 07976 771297  
 email: pdcc@hotmail.co.uk

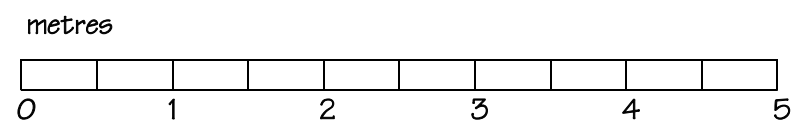

## PLANNING ISSUE

Client: Miss C Shipston		
Project: Proposed Alterations 55 Fairfield Drive Clitheroe		
Dwg title: Proposed Rear Elevation		
Scale @ A3: 1:50	Date: 19.12.24	Drawn by: PD
Drawing no. 1685 - 11		Rev. B