


PLANNING ISSUE

Materials:
 Roof - interlocking grey concrete tiles
 Walls - red facing brickwork
 Windows - white coloured u.p.v.c.
 Doors - white coloured u.p.v.c.

PD Construction Consultants
 7 Beech Street, Clitheroe, Lancs
 BB7 2LL
 tel: 07976 771297
 email: pdcc@hotmail.co.uk

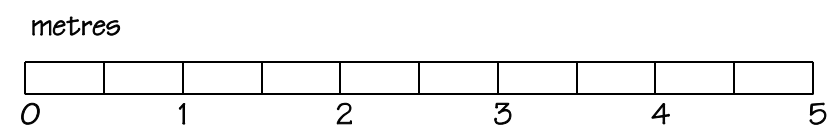

PLANNING ISSUE

<small>Client:</small> Miss C Shipston		
<small>Project:</small> Proposed Alterations 55 Fairfield Drive Clitheroe		
<small>Dwg title:</small> Existing Front Elevation		
<small>Scale @ A3:</small> 1:50	<small>Date:</small> 13.12.24	<small>Drawn by:</small> PD
<small>Drawing no.:</small> 1685 - 03	<small>Rev.:</small> -	