




Materials:
Roof - interlocking grey concrete tiles
Walls - red facing brickwork
Windows - white coloured u.p.v.c.
Doors - white coloured u.p.v.c.
Garage - pebble dashed pre-fabricated concrete panels

PD Construction Consultants
7 Beech Street, Clitheroe, Lancs
BB7 2LL
tel: 07976 771297
email: pdcc@hotmail.co.uk

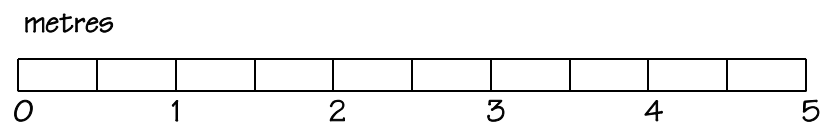

PLANNING ISSUE

| | | |
|---|----------|-----------|
| Client: | | |
| Miss C Shipston | | |
| Project: | | |
| Proposed Alterations 55 Fairfield Drive Clitheroe | | |
| Dwg title: | | |
| Existing Gable Elevation | | |
| Scale @ A3: | Date: | Drawn by: |
| 1:50 | 13.12.24 | PD |
| Drawing no: | | Rev: |
| 1685 - 04 | | - |