



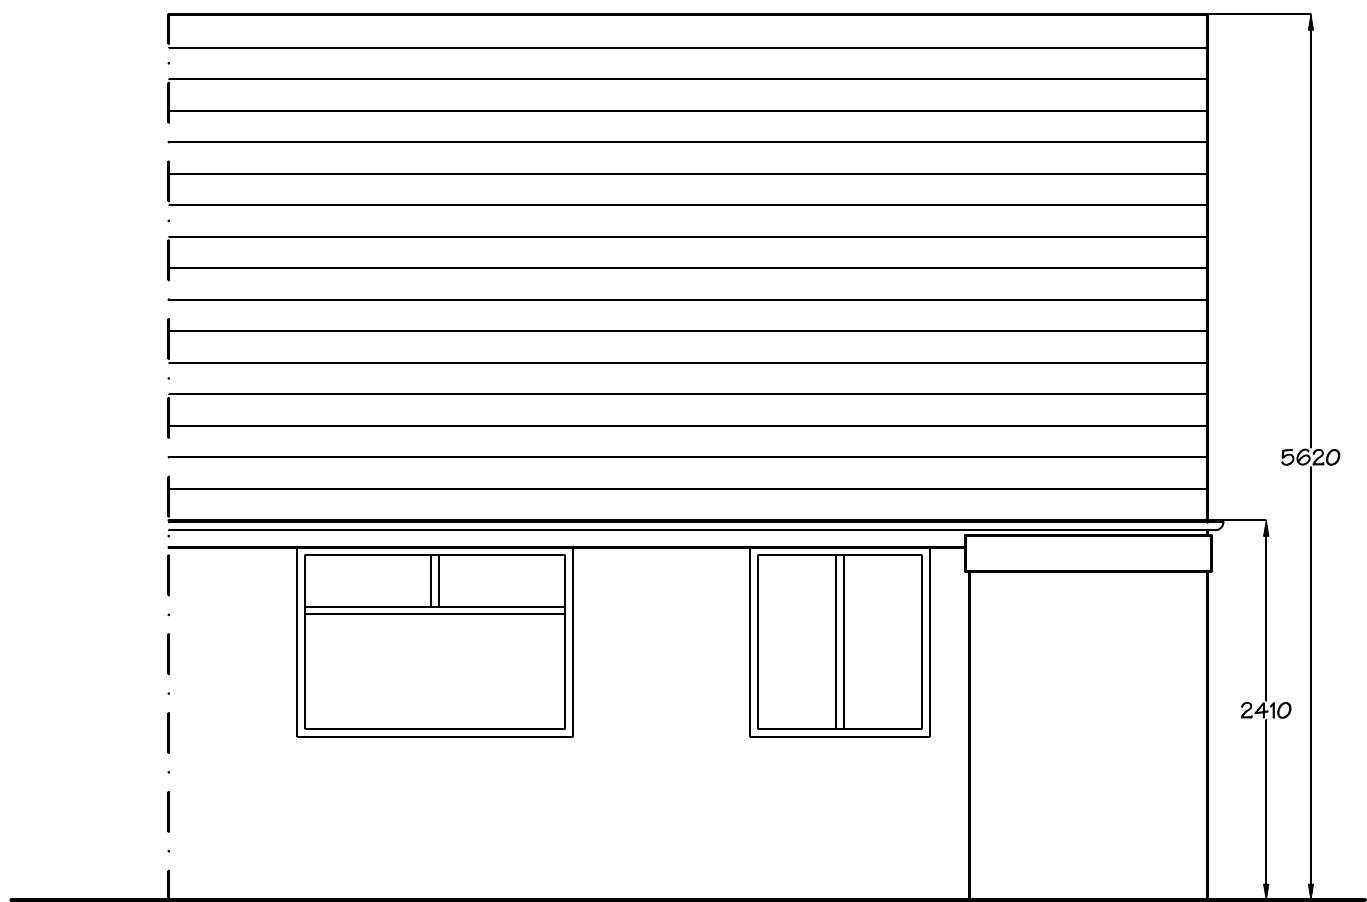

Materials:
Roof - interlocking grey concrete tiles
Walls - red facing brickwork
Windows - white coloured u.p.v.c.
Doors - white coloured u.p.v.c.

PD Construction Consultants
7 Beech Street, Clitheroe, Lancs
BB7 2LL
tel: 07976 771297
email: pdcc@hotmail.co.uk

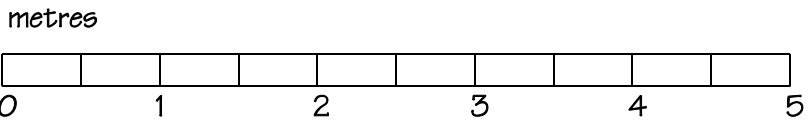

PLANNING ISSUE

Client:			Miss C Shipston	
Project:			Proposed Alterations 55 Fairfield Drive Clitheroe	
Dwg title:			Existing Rear Elevation	
Scale @ A3:		Date:	13.12.24	Drawn by:
1:50				PD
Drawing no:			1685 - 05	Rev.
				-