




Materials:
 Roof - interlocking grey concrete tiles
 Walls - red facing brickwork
 Windows - grey coloured u.p.v.c.
 Doors - grey coloured u.p.v.c.
 Dormer walls - grey composite cladding

PD Construction Consultants
 7 Beech Street, Clitheroe, Lancs
 BB7 2LL
 tel: 07976 771297
 email: pdcc@hotmail.co.uk

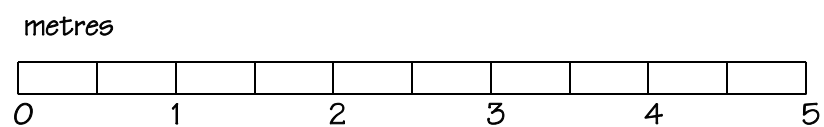

PLANNING ISSUE

Client: Miss C Shipston		
Project: Proposed Alterations 55 Fairfield Drive Clitheroe		
Dwg title: Proposed Front Elevation		
Scale @ A3: 1:50	Date: 19.12.24	Drawn by: PD
Drawing no. 1685 - 09	Rev. -	