
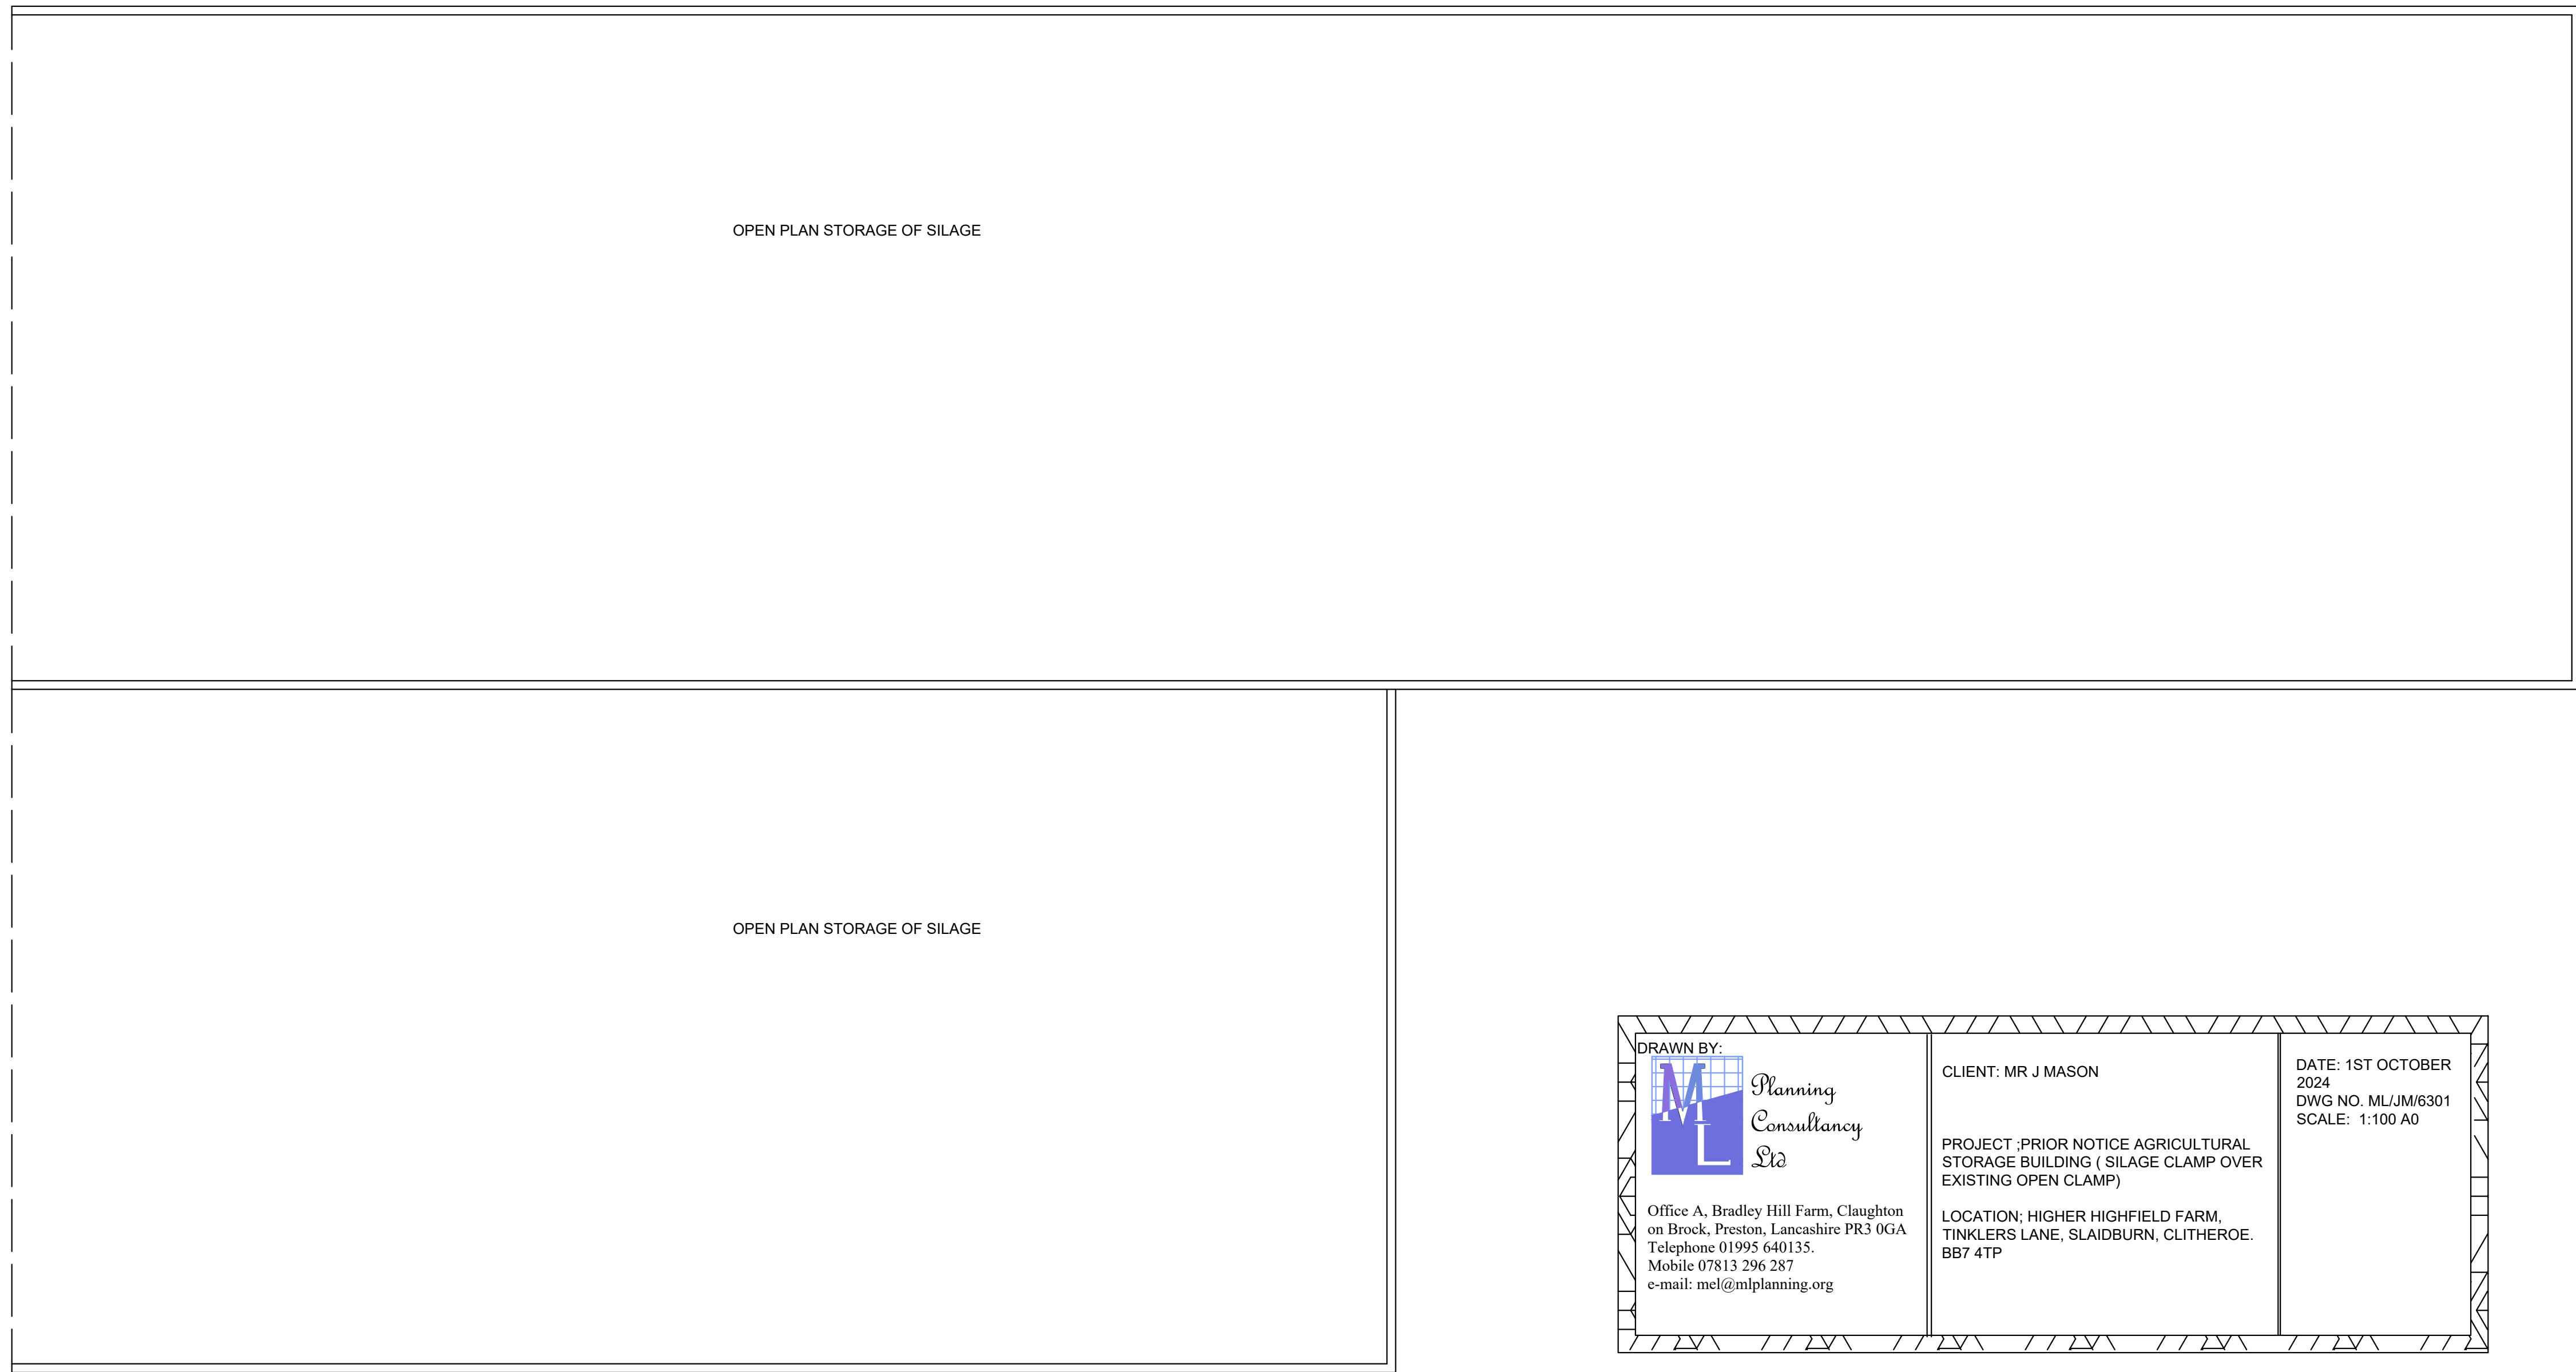
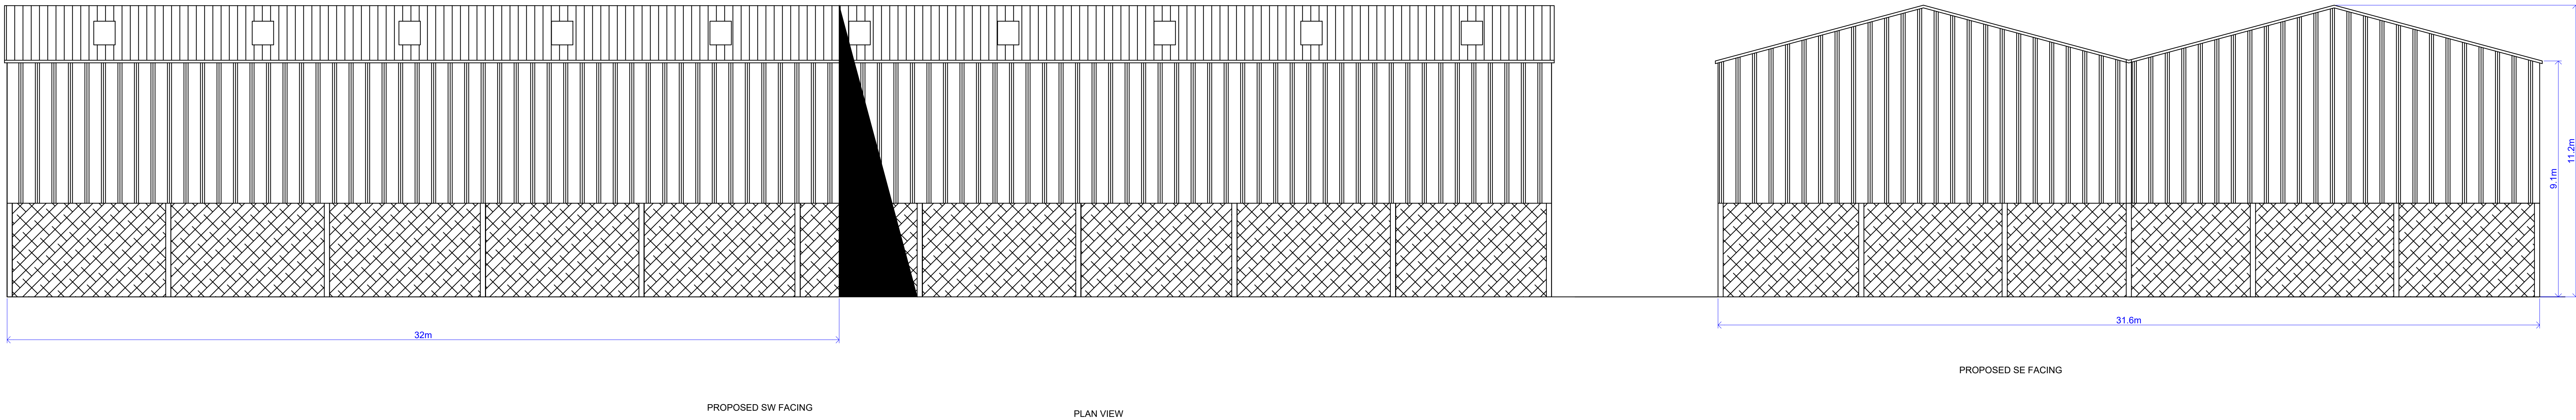


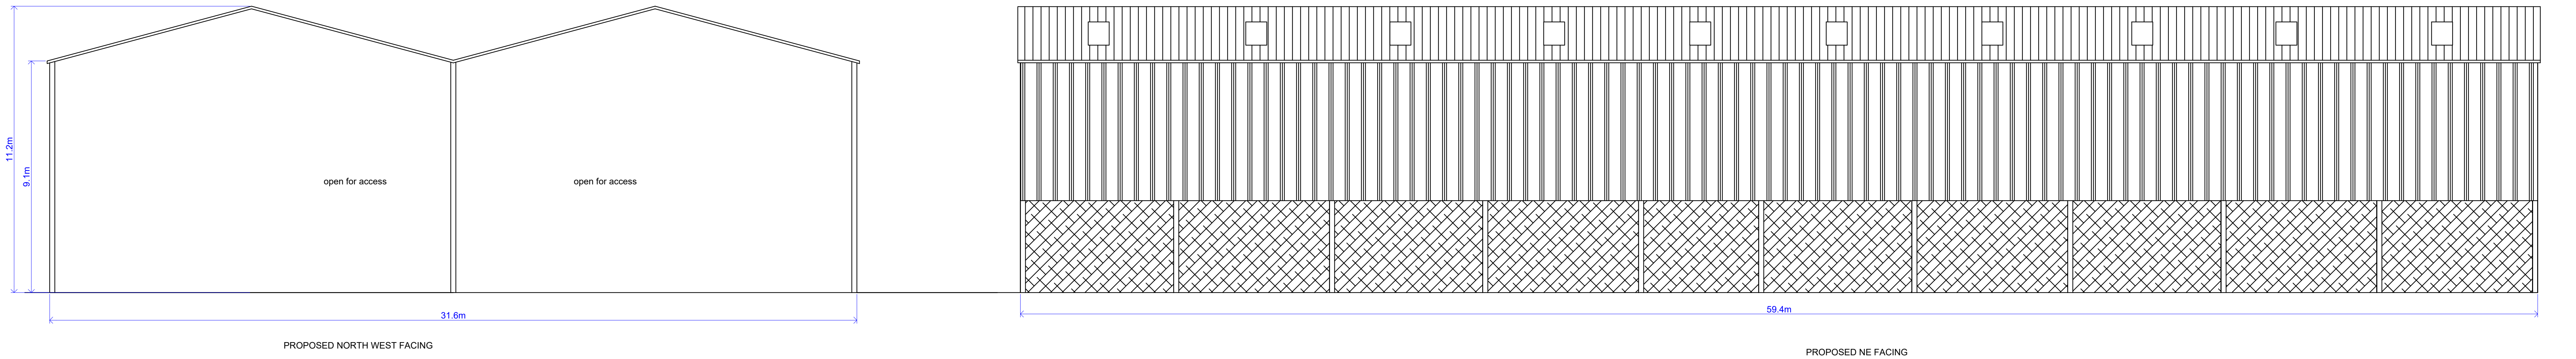

MATERIALS: -ROOF NATURAL GREY PROFILE 6 CEMENT FIBRE SHEETS
WALLS TANALIZED TIMBER YORKSHIRE BOARDS AND CONCRETE SILO WALL PANELS

DRAWN BY: ML Planning Consultancy Ltd Office A, Bradley Hill Farm, Cloughton on Booth, Preston, Lancashire PR3 0GA Telephone 01995 640135 Mobile 07813 296287 e-mail: mel@mlplanning.org	CLIENT: MR J MASON PROJECT :PRIOR NOTICE AGRICULTURAL STORAGE BUILDING (SILAGE CLAMP OVER EXISTING OPEN CLAMP) LOCATION: HIGHER HIGHFIELD FARM, TINKLERS LANE, SLADBURN, CLITHEROE, BB7 4TP	DATE: 1ST OCTOBER 2024 DWG NO. ML/JM/301 SCALE: 1:100 A0
--	--	--