


Black plastic guttering

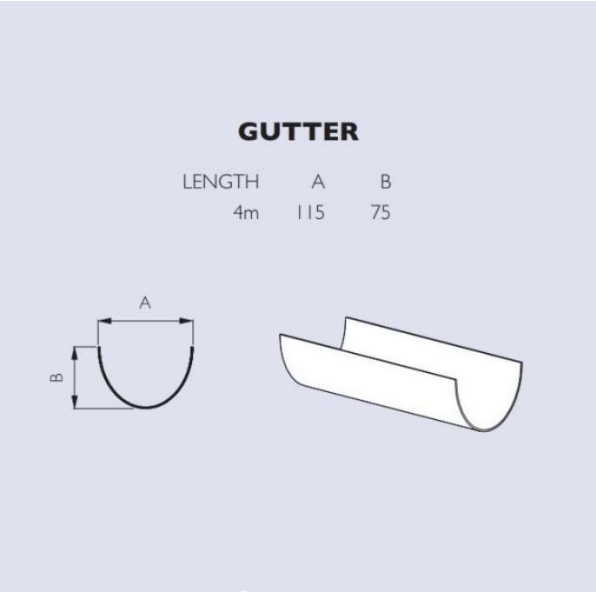

Clear tanalised Yorkshire board

Prestressed concrete panel

Galvanized steel frame



Tap to expand



YORKSHIRE BOARDING 150MM X 22MM X 2.4M



Cement fibre natural grey

