
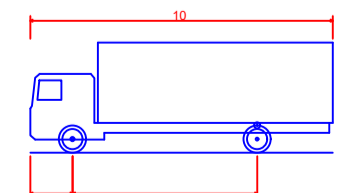


Ordnance Survey (c) Crown Copyright 2021. All rights reserved. Licence number 100022432

Proposed Site Layout Plan - Scale 1/500

Swept Path Analysis - 10m Rigid - Scale 1/250

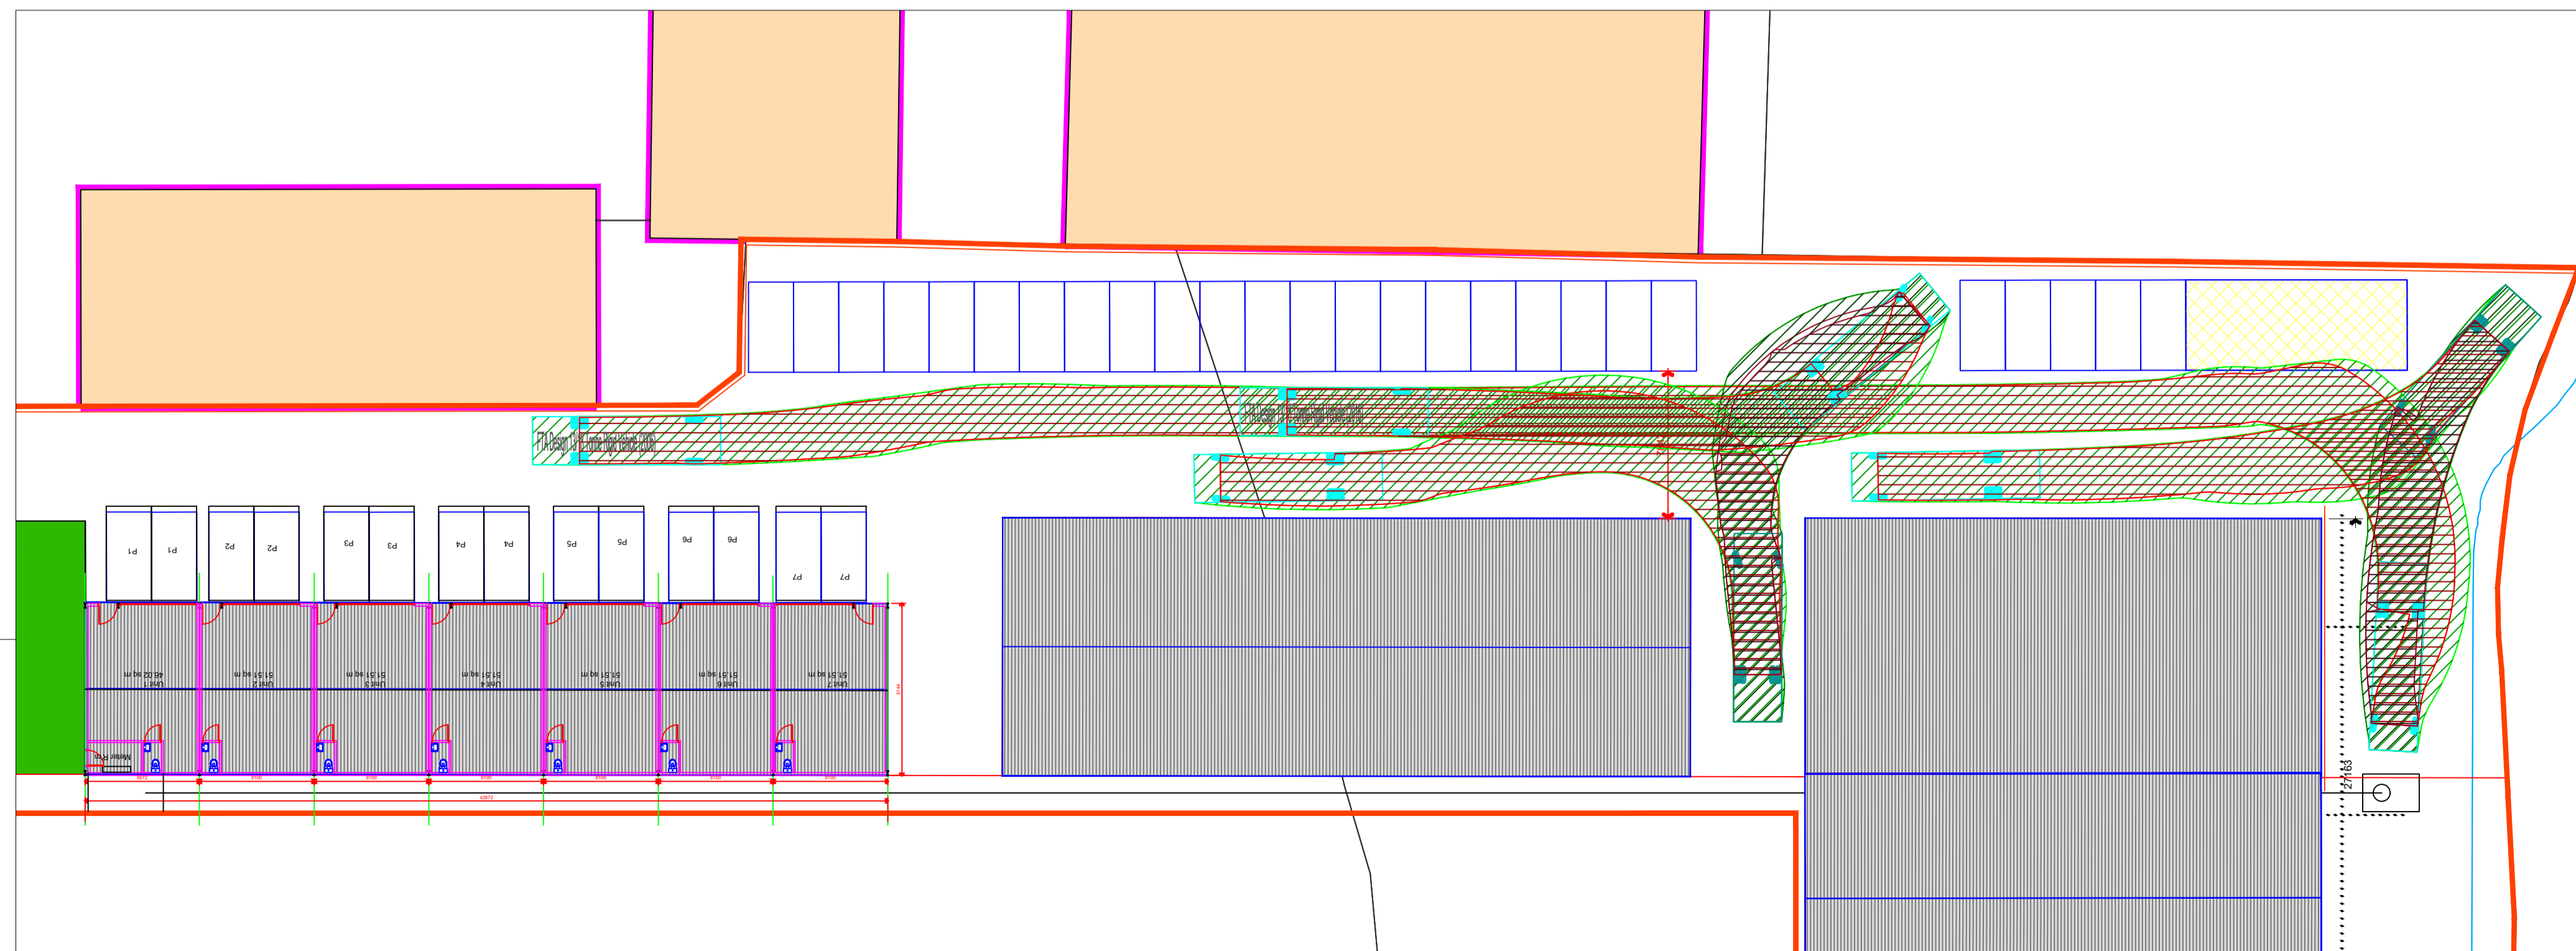

FTA Design 13/18 Tonne Rigid Vehicle (2006)
 Overall Length 10.000m
 Overall Width 2.550m
 Overall Body Height 3.545m
 Min Body Ground Clearance 0.440m
 Track Width 2.470m
 Lock to lock time 3.20s
 Kerb to Kerb Turning Radius 11.000m

Notes

C	11/11/25	Architect Layout Plan Updated	GS
B	04/08/23	Minor Site Layout Plan Update	BF
-	17/07/23	First Issue	BF

Rev.	Date	Revisions	Drawn
------	------	-----------	-------

+44 (0) 7411 751 693
 www.dynamictransportplanning.co.uk
 enquiries@dynamictransportplanning.co.uk

Client

Mr N Forshaw

Project

Proposed Change of Land-Use,
 Bolton Fold Farm, Alston Lane,
 Longridge

Drawing Title

Proposed Site Layout
 Swept Path Analysis
 10m Rigid

Date

August 2023

Scale

As Specified @ A1

Drawn

BF

Approved

NT

Drawing Number

DTP/3707323/ATR001

Rev.

C