

Notes:

- The survey has been related to the Ordnance Survey National Grid and level datum using Leica GPS SmartNet data.
- The extent of tree canopies and tree bole sizes are estimated.
- Only features that are accessible/visible at the time of survey can be detailed.
- There are no guarantees offered on the drainage information supplied.
- Before commencing works please check important dimensions on-site.
- Should there be any discrepancies, inconsistencies, omissions or queries please contact Quickdraw Surveys Ltd as soon as possible for a resolution.

Abbreviations:


Topographical Surveys

BT	British Telecom Cover	FPR	Post & Rail	RS	Road Sign
LB	Litter Bin	FPW	Post & Wire	RWP	Rain water pipe
BS	Bus Stop	FSB	Safety Barrier	SV	Stop Valve
BT	British Telecom Cover	FWM	Wire Mesh	STOY	Cable Stay
CPS	Conc Paving Slabs	FT	Floodlight	TB	Telephone Box
CTV	Cable Television Cover	FP	Flagpole	TL	Traffic Light
Elec	Electric Cover	G	Gully	TP	Telegraph Pole
EP	Electric Pole	GV	Gas Valve	VP	Vent Pipe
ER	Earthing Rod	Hyd	Hydrant	WM	Water Meter
Fence	Mixed Fencing	IC	Inspection Cover	WO	Water Outlet
FBW	Barbed Wire	JB	Junction box	UTL	Unable to LR
FCB	Close Board	KO	Kerb Outlet		
FCI	Corrugated Iron	LB	Litter Bin		
FCL	Chain Link	LP	Lamp Post		
FOP	Conc Panel	UM	Utility marker		
FDM	Disrupted Fence	PM	Parking Meter		
FR	Iron Railings	P	Post		
FDB	Open Board	RE	Rodding Eye		
PC&C	Post & Chain	RUP	Road Name Plate		
ALev	Arch Level	ILev	Invert Level	ThLev	Threshold Level
BLLev	Basin Level	PLLev	Plinth Level	TF	Top of Fence Level
CLLev	Cover Level	RLLev	Ridge Level	TW	Top of Wall Level
ELLev	Eaves Level	SLLev	Soft Level	WLLev	Water Level

Station Co-ordinates:

Station	Easting	Northing	Level
STN1	360528.406	435283.560	76.658
STN2	360532.037	435285.344	76.471
STN3	360521.848	435282.775	76.397
STN4	360348.496	435247.155	75.900

Sheet Layout: Sheet 2 of 2

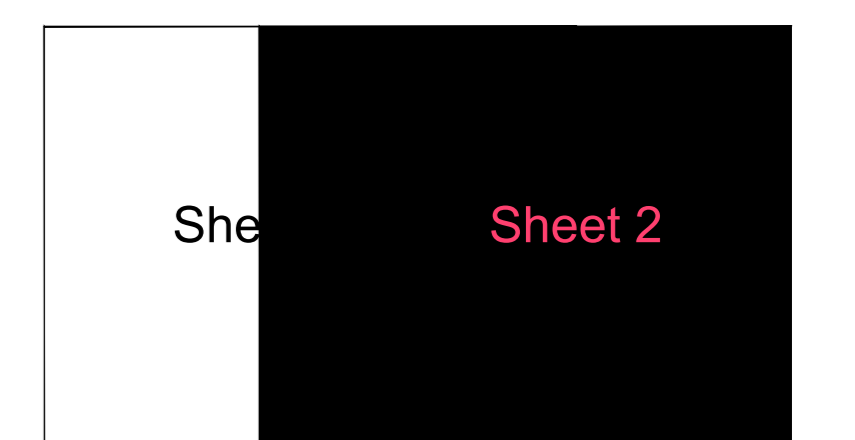

A0 Plot @ 1:200

Client	Mr N. Forshaw
Date	July 2025
Project	Topographical Survey Bolton Fold Farm, Alston Lane, Alston, Longridge, PR3 3BN.
Scale	1:200
Drawing Number	QDS/350/1526/TOP
Revision	0

