


NOTES:

1: The Contractor, Sub Contractor or specialist supplier are responsible for confirming site dimensions prior to fabrication 2: Any dimensional discrepancies are to be reported to the Architect immediately

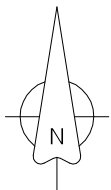

Site Area 2028m²

Existing track

Existing track

Existing fence line


Existing grass

Existing fence line

Neighbouring Land (gardens)

Existing Site Plan

1 : 200

 

PGB Architectural Services LTD Lily Cottage, 12 Glen Avenue, Knowle Green, Preston PR3 2ZQ

07866 366565 01254 820092 info@pgb-arch.com pgb-arch.com

Proposed Stables & Menage

Mr P Bell

8 Stoneygate Lane, Knowle Green, PR3 2ZS

Planning Application
Existing Site Plan

DATE 01/09/25

JOB NO 3447

DRAWING NO P002

REVISION

SCALE 1 : 200 @ A3

