



NOTES:

1. THIS DRAWING MUST NOT BE SCALED
2. THIS DRAWING IS TO BE READ IN CONJUNCTION WITH ALL OTHER PROJECT DRAWINGS
3. ALL DETAILS AND DRAWINGS MUST BE READ IN CONJUNCTION WITH THE CONSTRUCTION SPECIFICATION

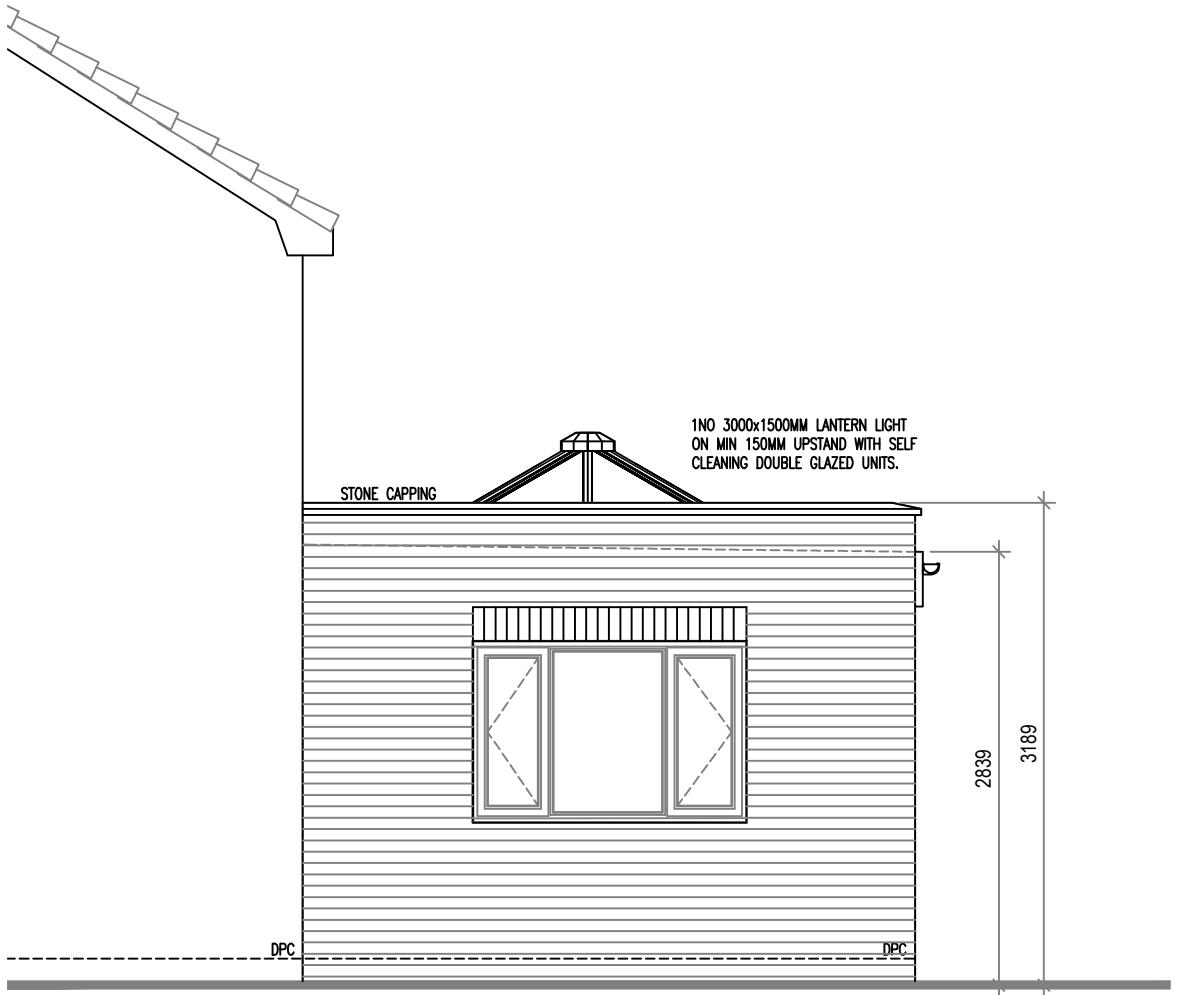

Side Elevation Partial

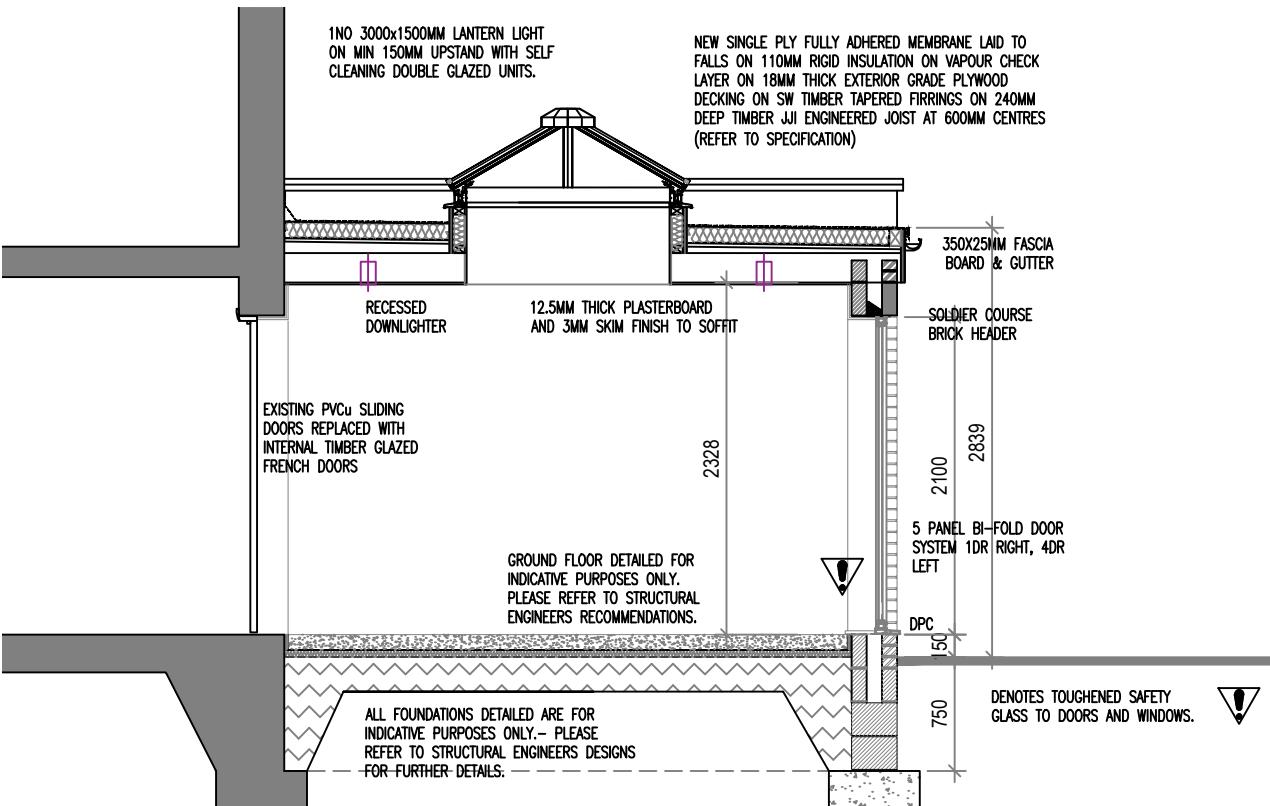

Section

Rev Date Revision

NPArchitectural
architectural services

38 Churchlands Lane, Standish, Wigan, Lancs WN6 0XU
mob : 07810 247612 e-mail : nparchitectural@gmail.com

Client:

Mr & Mrs P Smith
7 Gleneagles Drive
Brockhall Village
BB6 8BF

Title
Proposed Side Elevation & Section

| | |
|--------|-------------|
| Scale | 1:50@A3 |
| Date | 09.12.24 |
| Drg No | NPA 280.A05 |

Rev
-