



HORSE BOX

Overall length 6.5m
overall width 2.1m

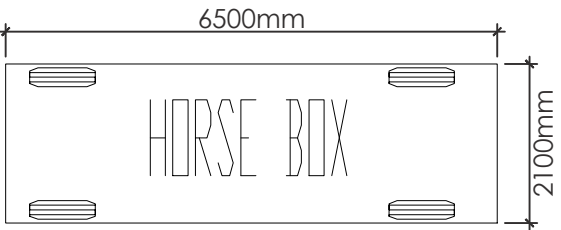

PROPOSED ACCESS AND PARKING PLAN
1:200 SCALE

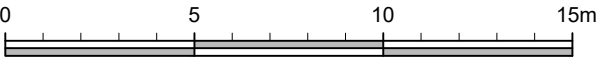

Client
Mrs K Vine

Job Title
**Proposed Change of Use at
Lower Fold Stables
Northcote Road
Langho
BB6 8BE**

Drawing Title
Proposed Access and Parking Layout.

Scale
1:200 @A1

Date
APR '25

Drawn
TdM

spa
ARCHITECTS

SUNDERLAND PEACOCK & ASSOCIATES LTD
HAZELMERE, PIMLICO ROAD, CLITHEROE
LANCASHIRE, BB7 2AG
T 01200 423178 F 01200 427328
E info@sunderlandpeacock.com
www.sunderlandpeacock.com



6925 -S03